




BELL STREET

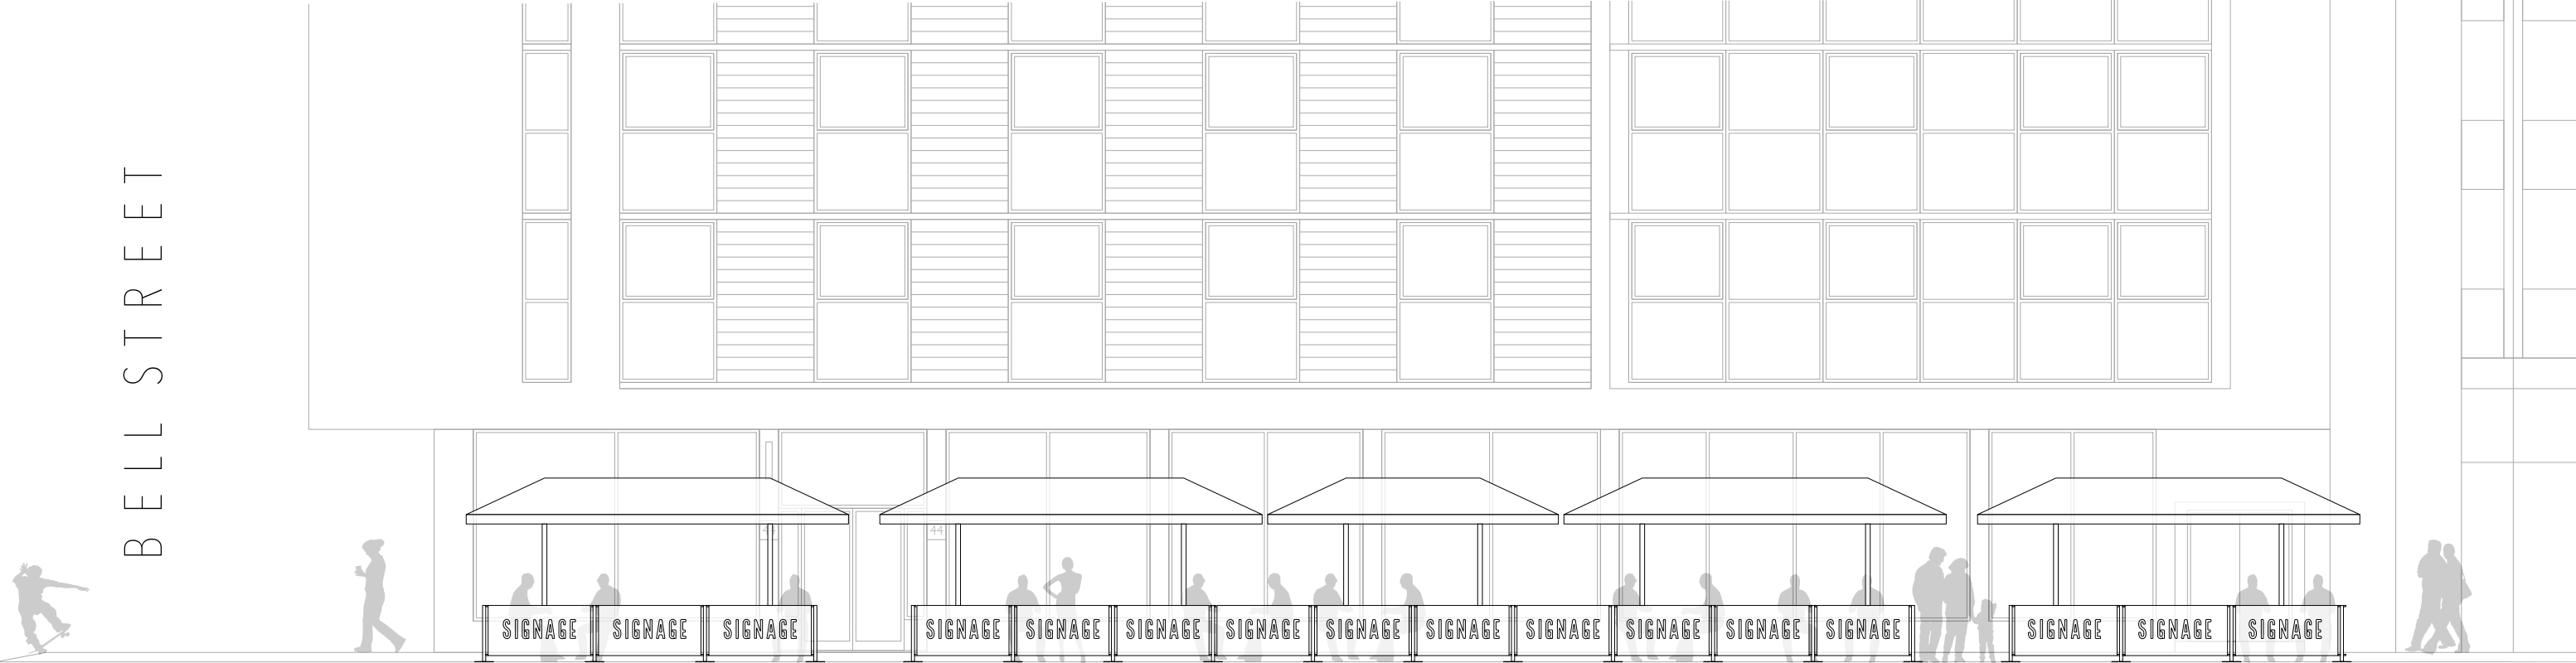

ELEVATION A-A

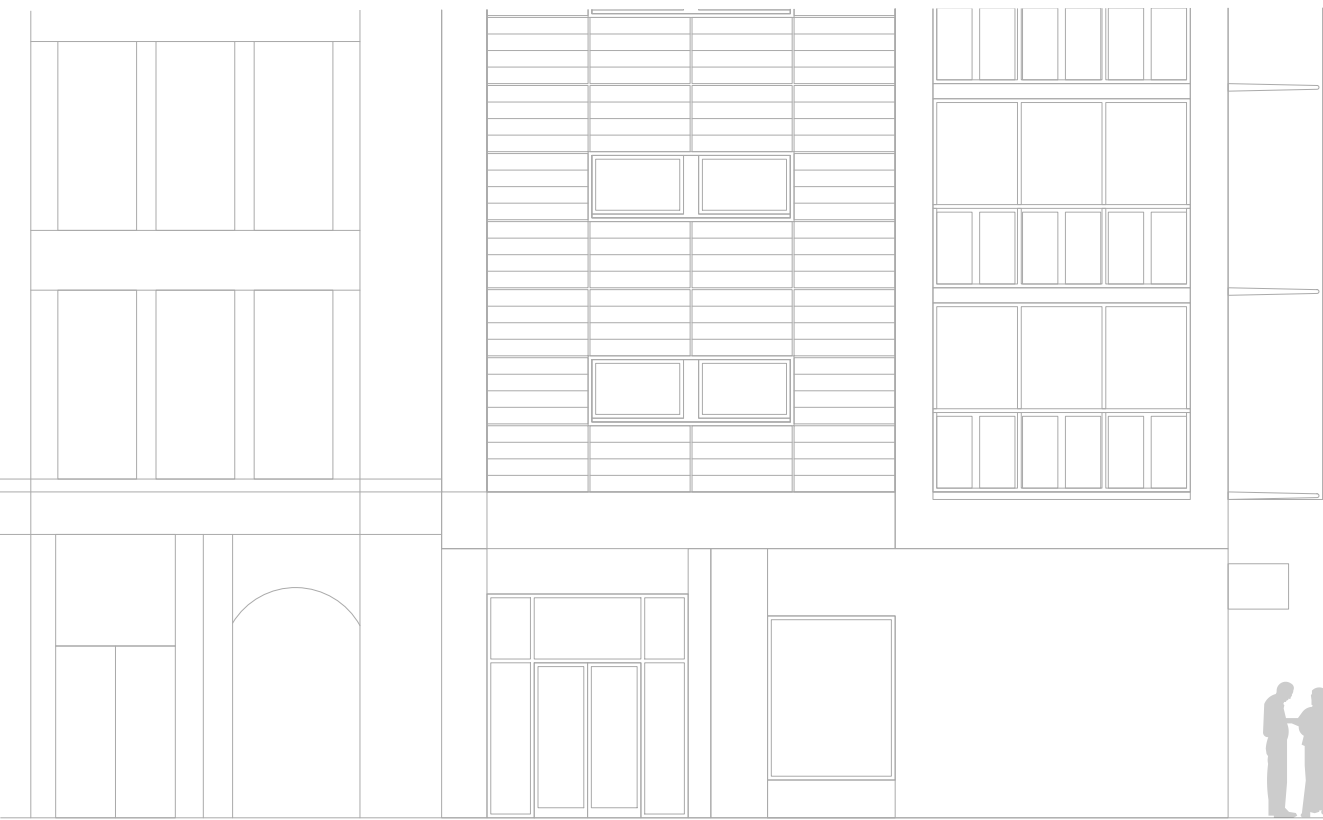

CANDLERIGGS

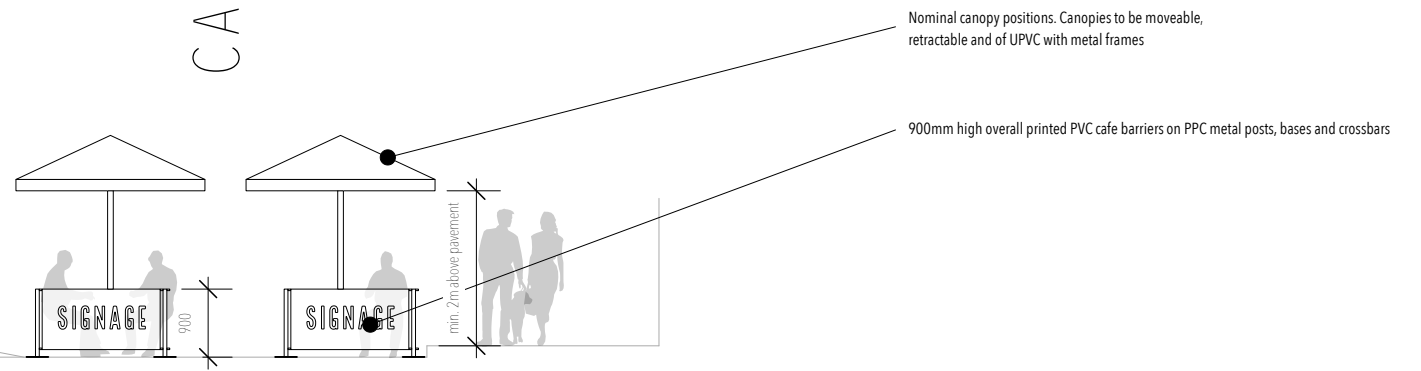


ELEVATION B-B

Drawing no	21004-D-004
Status	AS PROPOSED
Issued for	PLANNING
Scale	1:50 @ A1



- Notes
1. All levels and dimensions to be checked on site prior to construction / fabrication
  2. Report any discrepancies immediately to the Architect
  3. Do not scale dimensions from this drawing
  4. This drawing is copyright protected

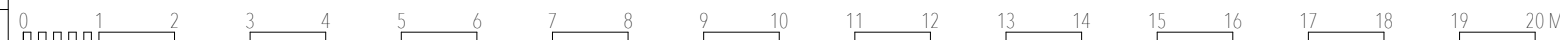

Rev Date

**Client** Babu Hospitality Ltd  
**Project** Proposed outdoor Seating extension  
 The Dhabba  
 44 Candleriggs  
 Glasgow G1 1LD  
**Title** Street Elevations  
**Created** 25/03/2021

