


tree removed (subject to Planning Application 21/00378)

trees and bushes removed (subject to Planning Application 21/00378)

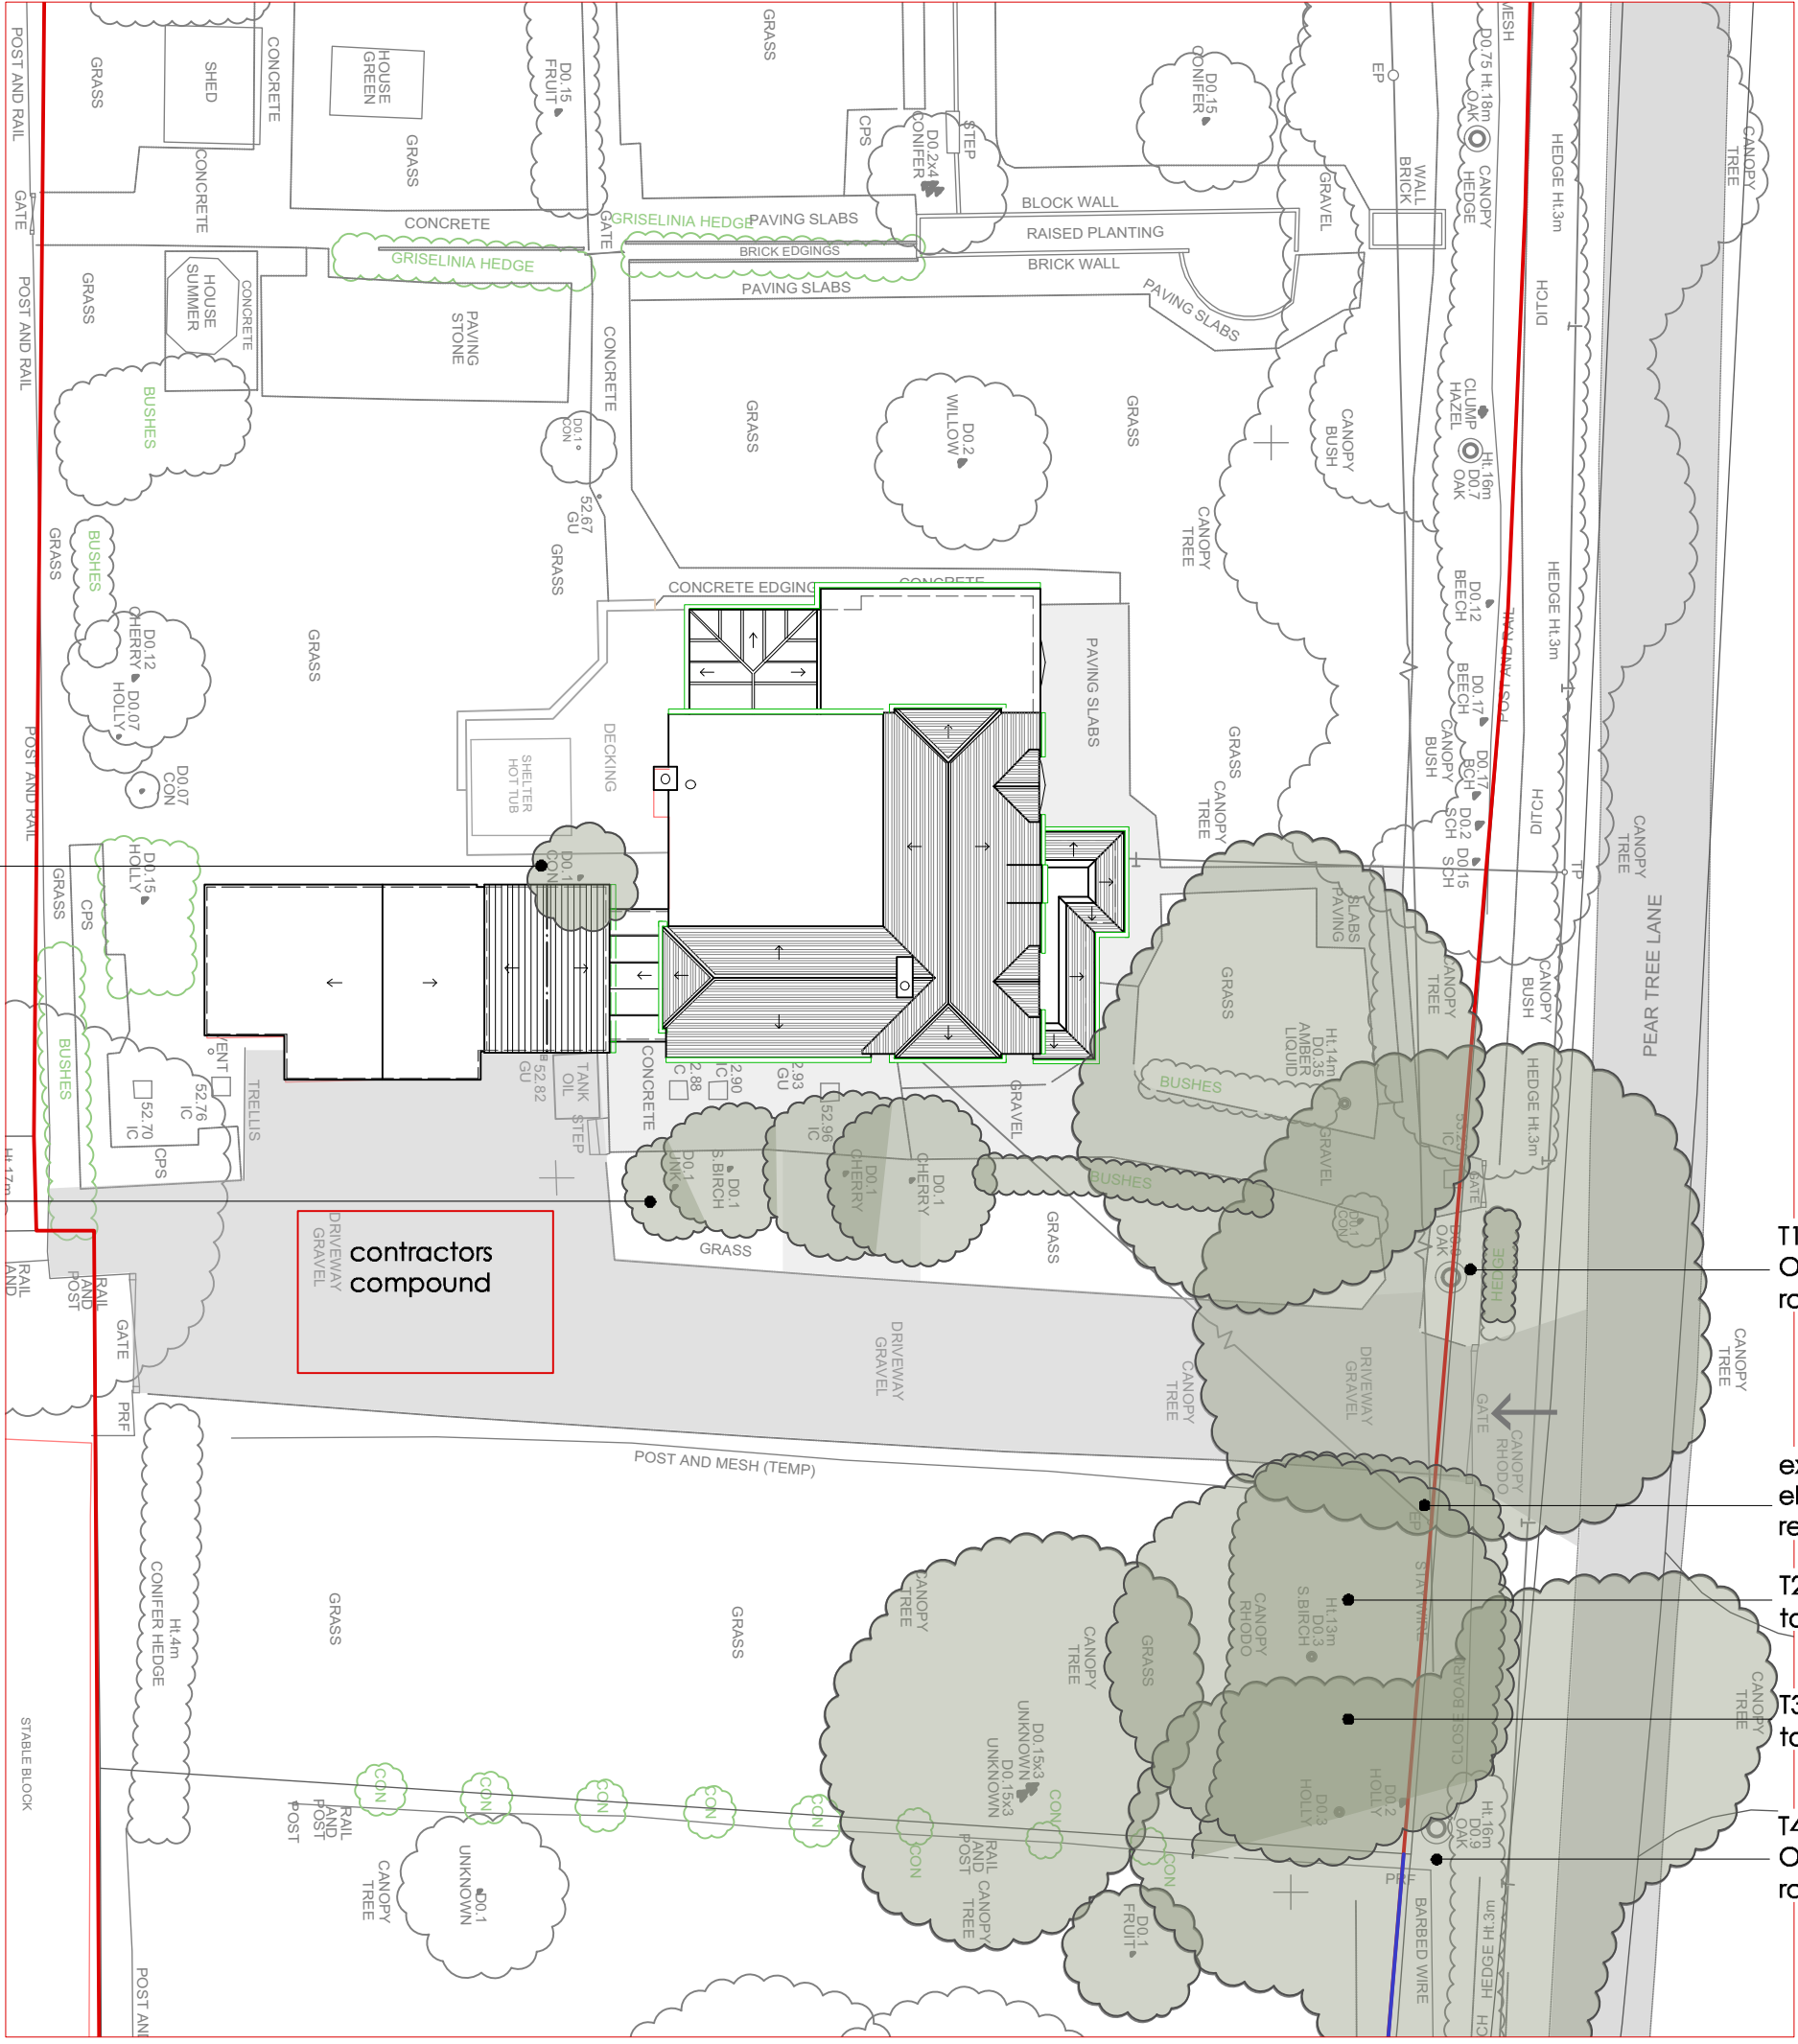

T1 - existing mature Oak retained and roots protected

existing overhead electricity supply removed

T2 - Silver Birch tree to be removed

T3 - Rhododendron to be pruned

T4 - existing mature Oak retained and roots protected

PELL-STEVENS ARCHITECTS

STABLE STUDIOS GODSHILL WOOD FARM WOODGREEN ROAD
 GODSHILL FORDINGBRIDGE HAMPSHIRE SP4 2LP ENGLAND
 T. +44(0)1425 650441 M. +44(0)771543798
 E. myarchitect@pell-stevens.com website www.pell-stevens.com



CLIENTS	Chris & Jane Mason
PROJECTS	Belwood Cottage
DRAWING	Site plan - existing entrance

PROJECTNO	420338
-----------	--------

DRAWINGNO	01-101
REVISION	-

SCALE	1:200
DATE	04/2021