
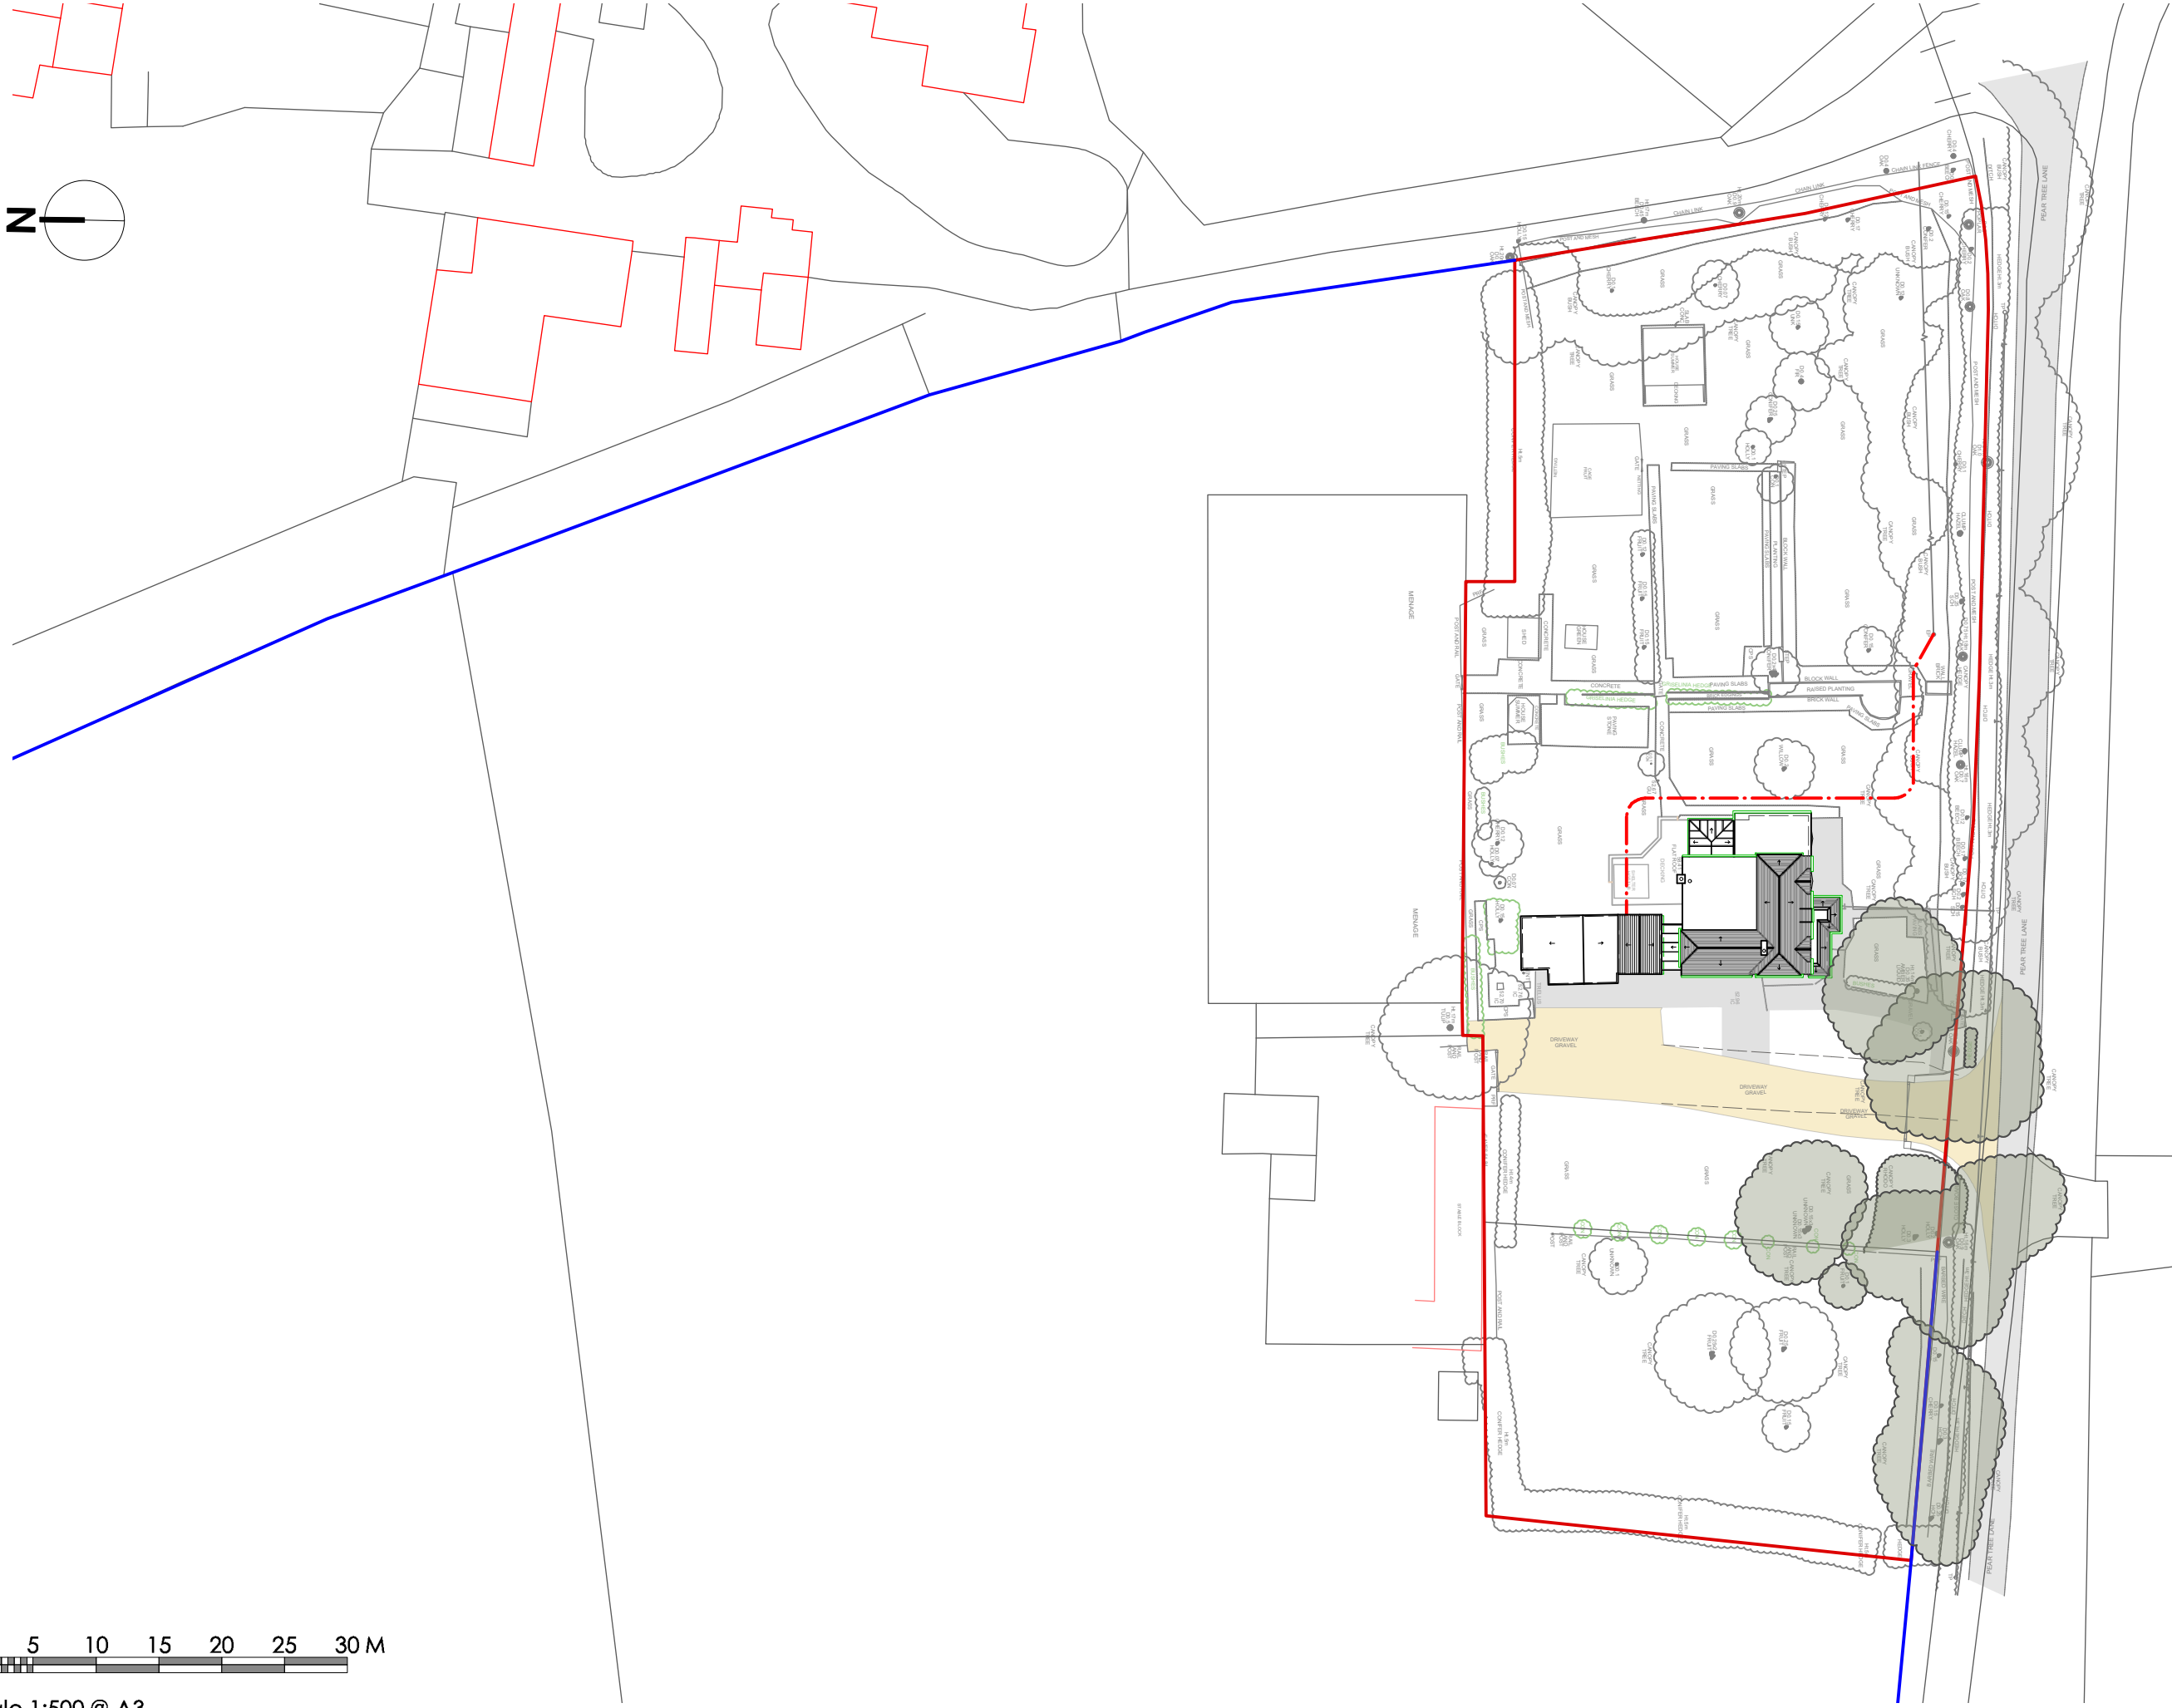


scale 1:500 @ A3

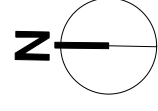

SCALE
1:500
DATE
04/2021

DRAWING NO
03-100
REVISION

PROJECT NO
420338

CLIENTS Chris & Jane Mason
PROJECTS Belwood Cottage
DRAWING Block plan - proposed entrance

PELL-STEVENS ARCHITECTS

STABLE STUDIOS GODSHILL WOOD FARM WOODGREEN ROAD
GODSHILL FORDINGBRIDGE HAMPSHIRE SP6 2LP ENGLAND
T. +44(0)1425 650441 M. +44(0)771543798
E. myarchitect@pell-stevens.com website www.pell-stevens.com



RIBA CHARTERED PRACTICE

