


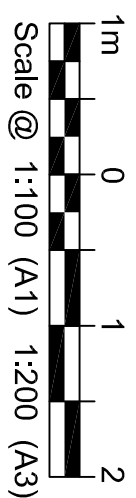
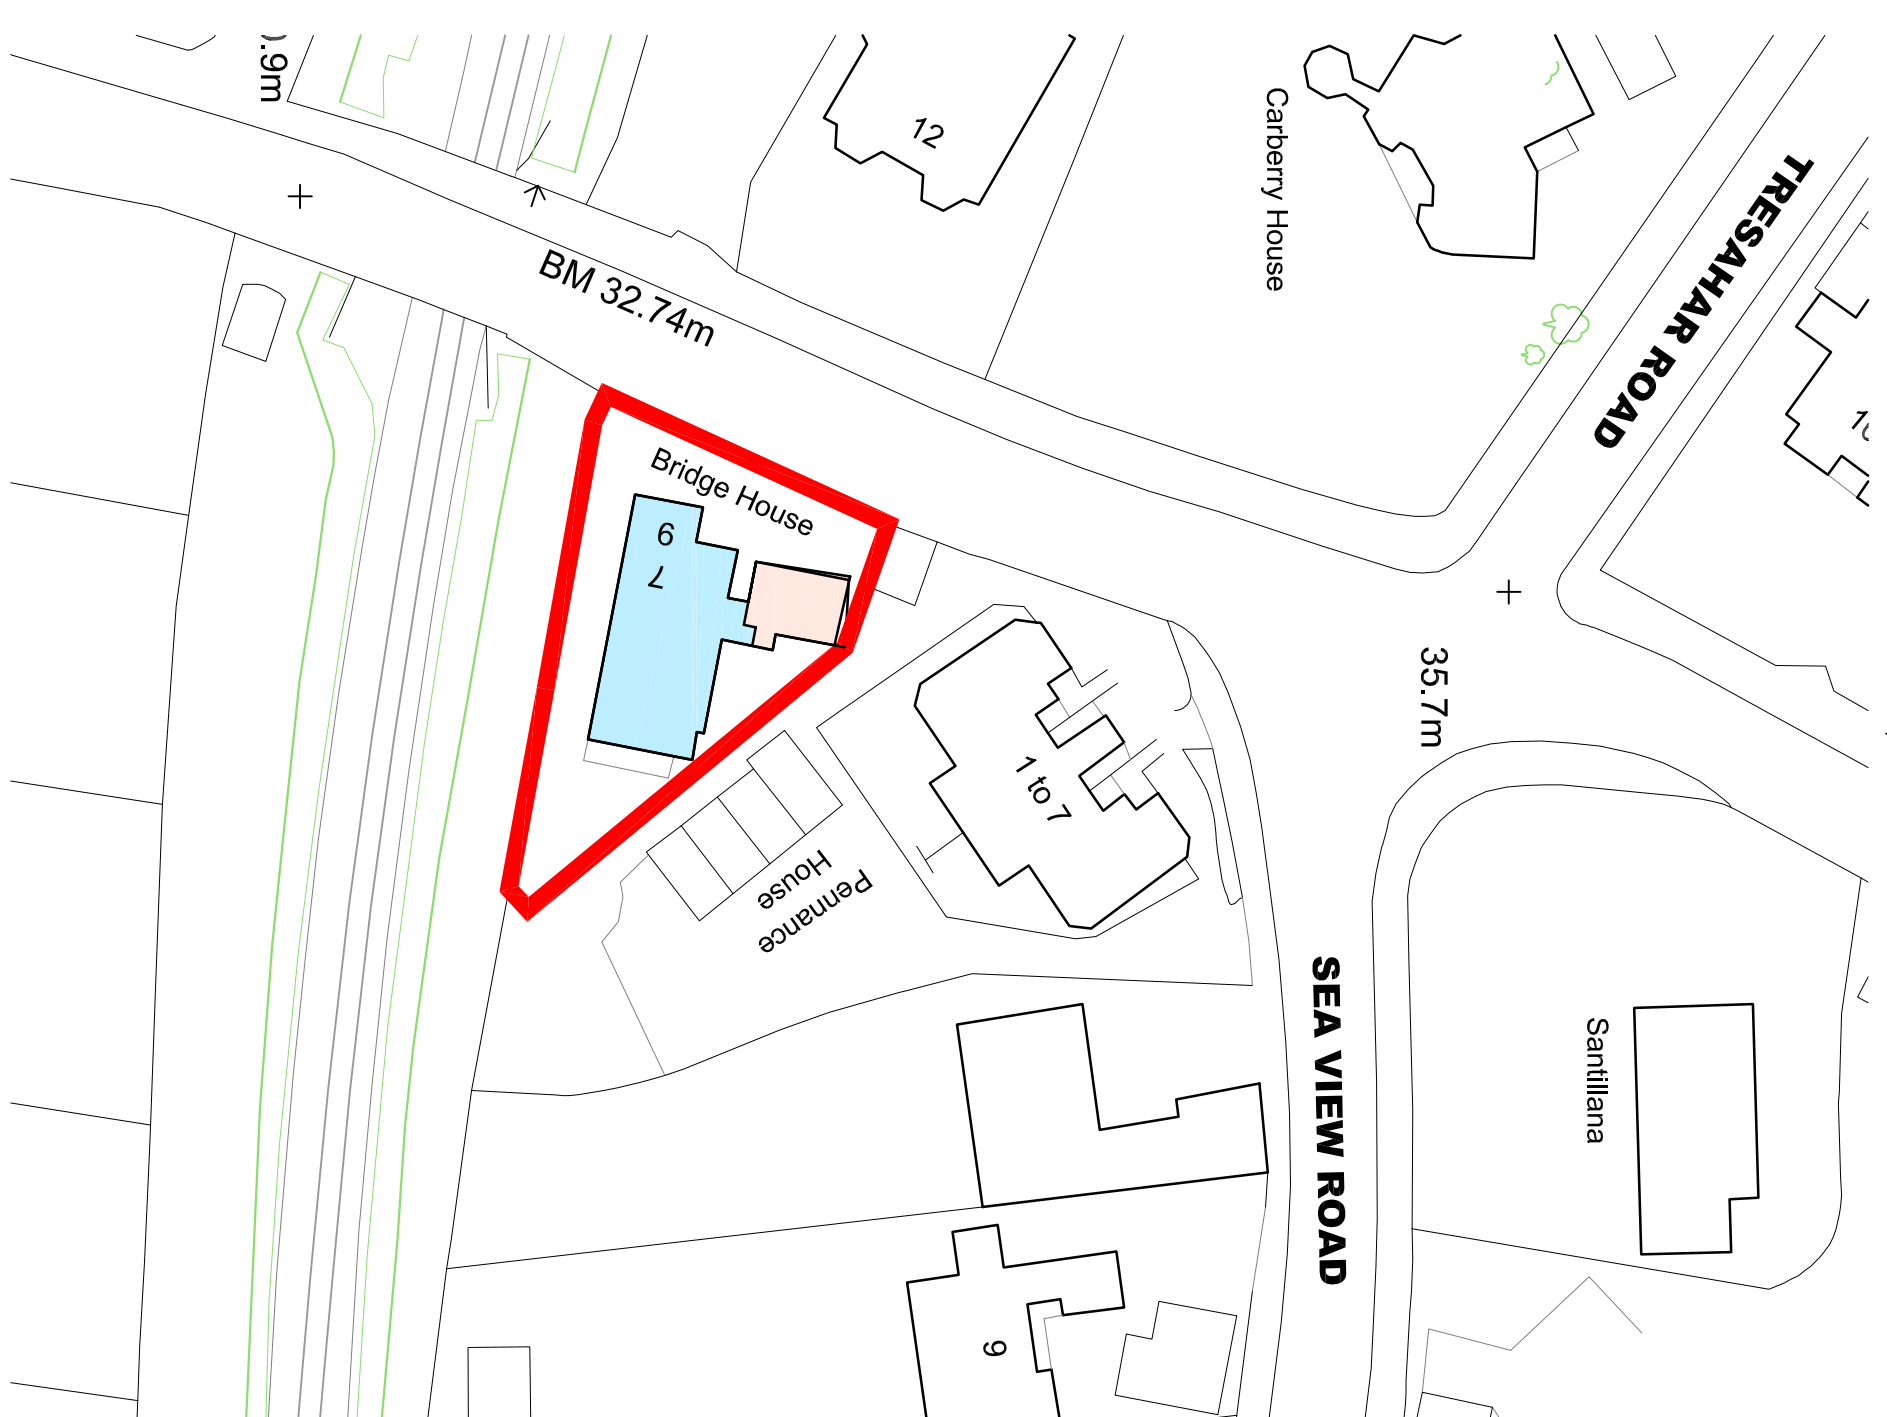
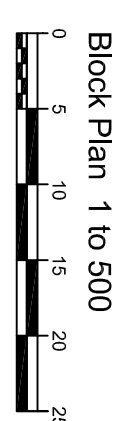


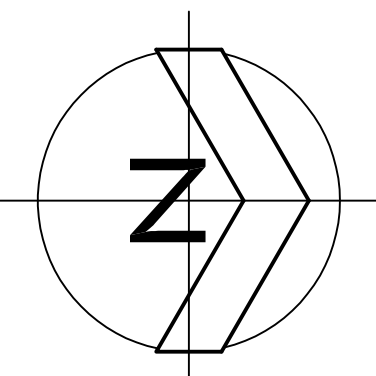

Existing Elevations

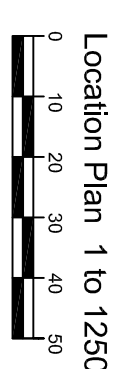

Existing Floor Plans

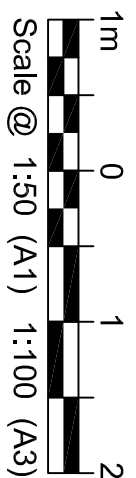

STATUS

- ☐ Preliminary
- ☒ Planning
- ☐ Building Regulations
- ☐ Tender
- ☐ Contract
- ☐ As Built

Bridge House
7 Pennance Road
FALMOUTH. TR11 4EA

CLIENT
Helen Robinson
Harry Robinson

DRAWING TITLE

Existing Survey



This drawing is copyright. All materials and workmanship to comply with the current British Standards and codes of practice.
Contractors to check ALL dimensions. Work from figured dimensions ONLY.
Report ANY discrepancy to Architect or Surveyor before proceeding.
IF IN ANY DOUBT ASK.