


PETER WONNACOTT - Planning

Planning & Development Advisor

Rodds Bridge Farm - Bude EX23 0LS

Tel 01288 352047 Mob 07721 488497

pwplanning@peterwonnacott.com

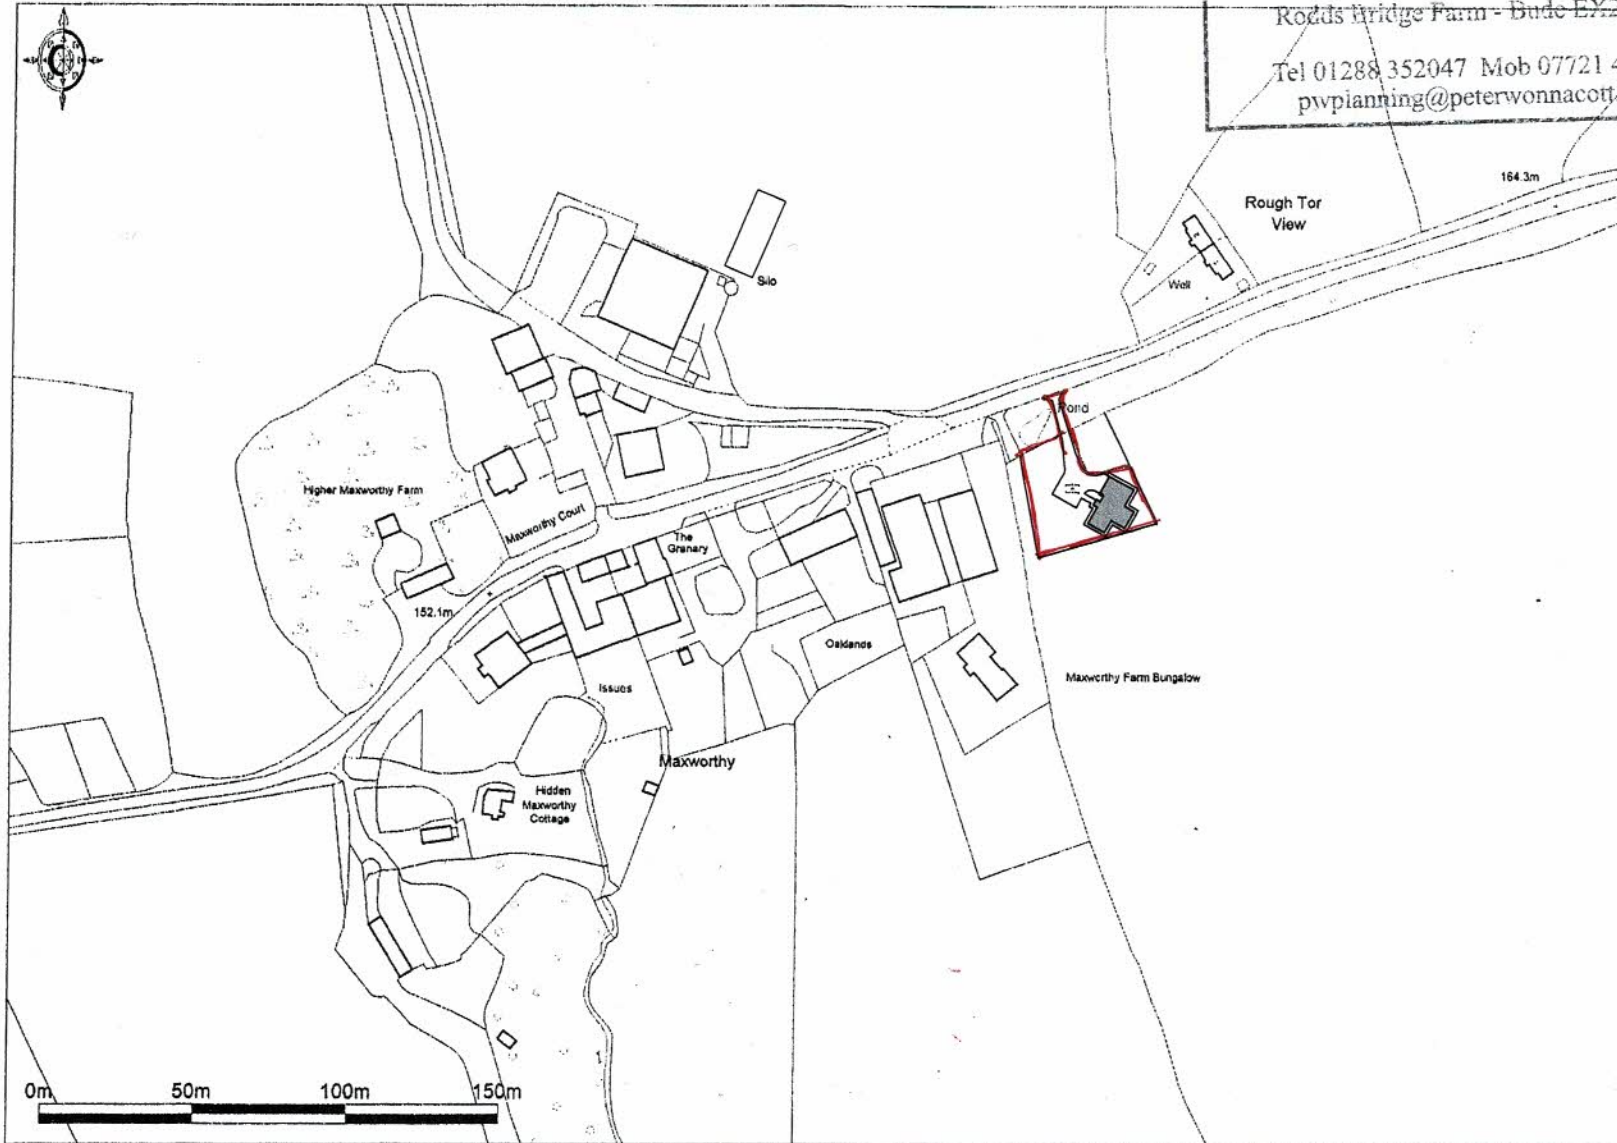

Promap®

Ordnance Survey © Crown Copyright 2016. All rights reserved. Licence number 100022432. Plotted Scale - 1:2500

Location plan 1:2500