


Roller Shutter Door

Closed Bay

Open Bays

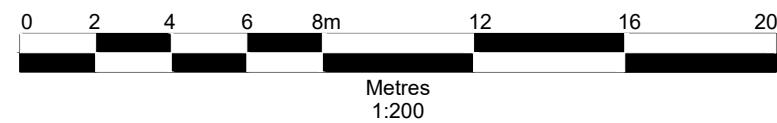

Notes

1. Reproduced from the Ordnance Survey Map with the permission of the Controller of Her Majesty's Stationary Office, Crown Copyright, Licence Number 100004910.

Rev	subject	date



Amenity Way, Morden, Surrey, SM4 4AX
Tel: 07870 253 218 Email: emma.smyth@suez.com

Site Higher Brynn Farm	
Title Existing Floorplan	
Scale 1:200 @A3	
Date March 2021	
Drawing Ref Hbf-PLN-0321-06	Drawn by ES
	Checked by EC