
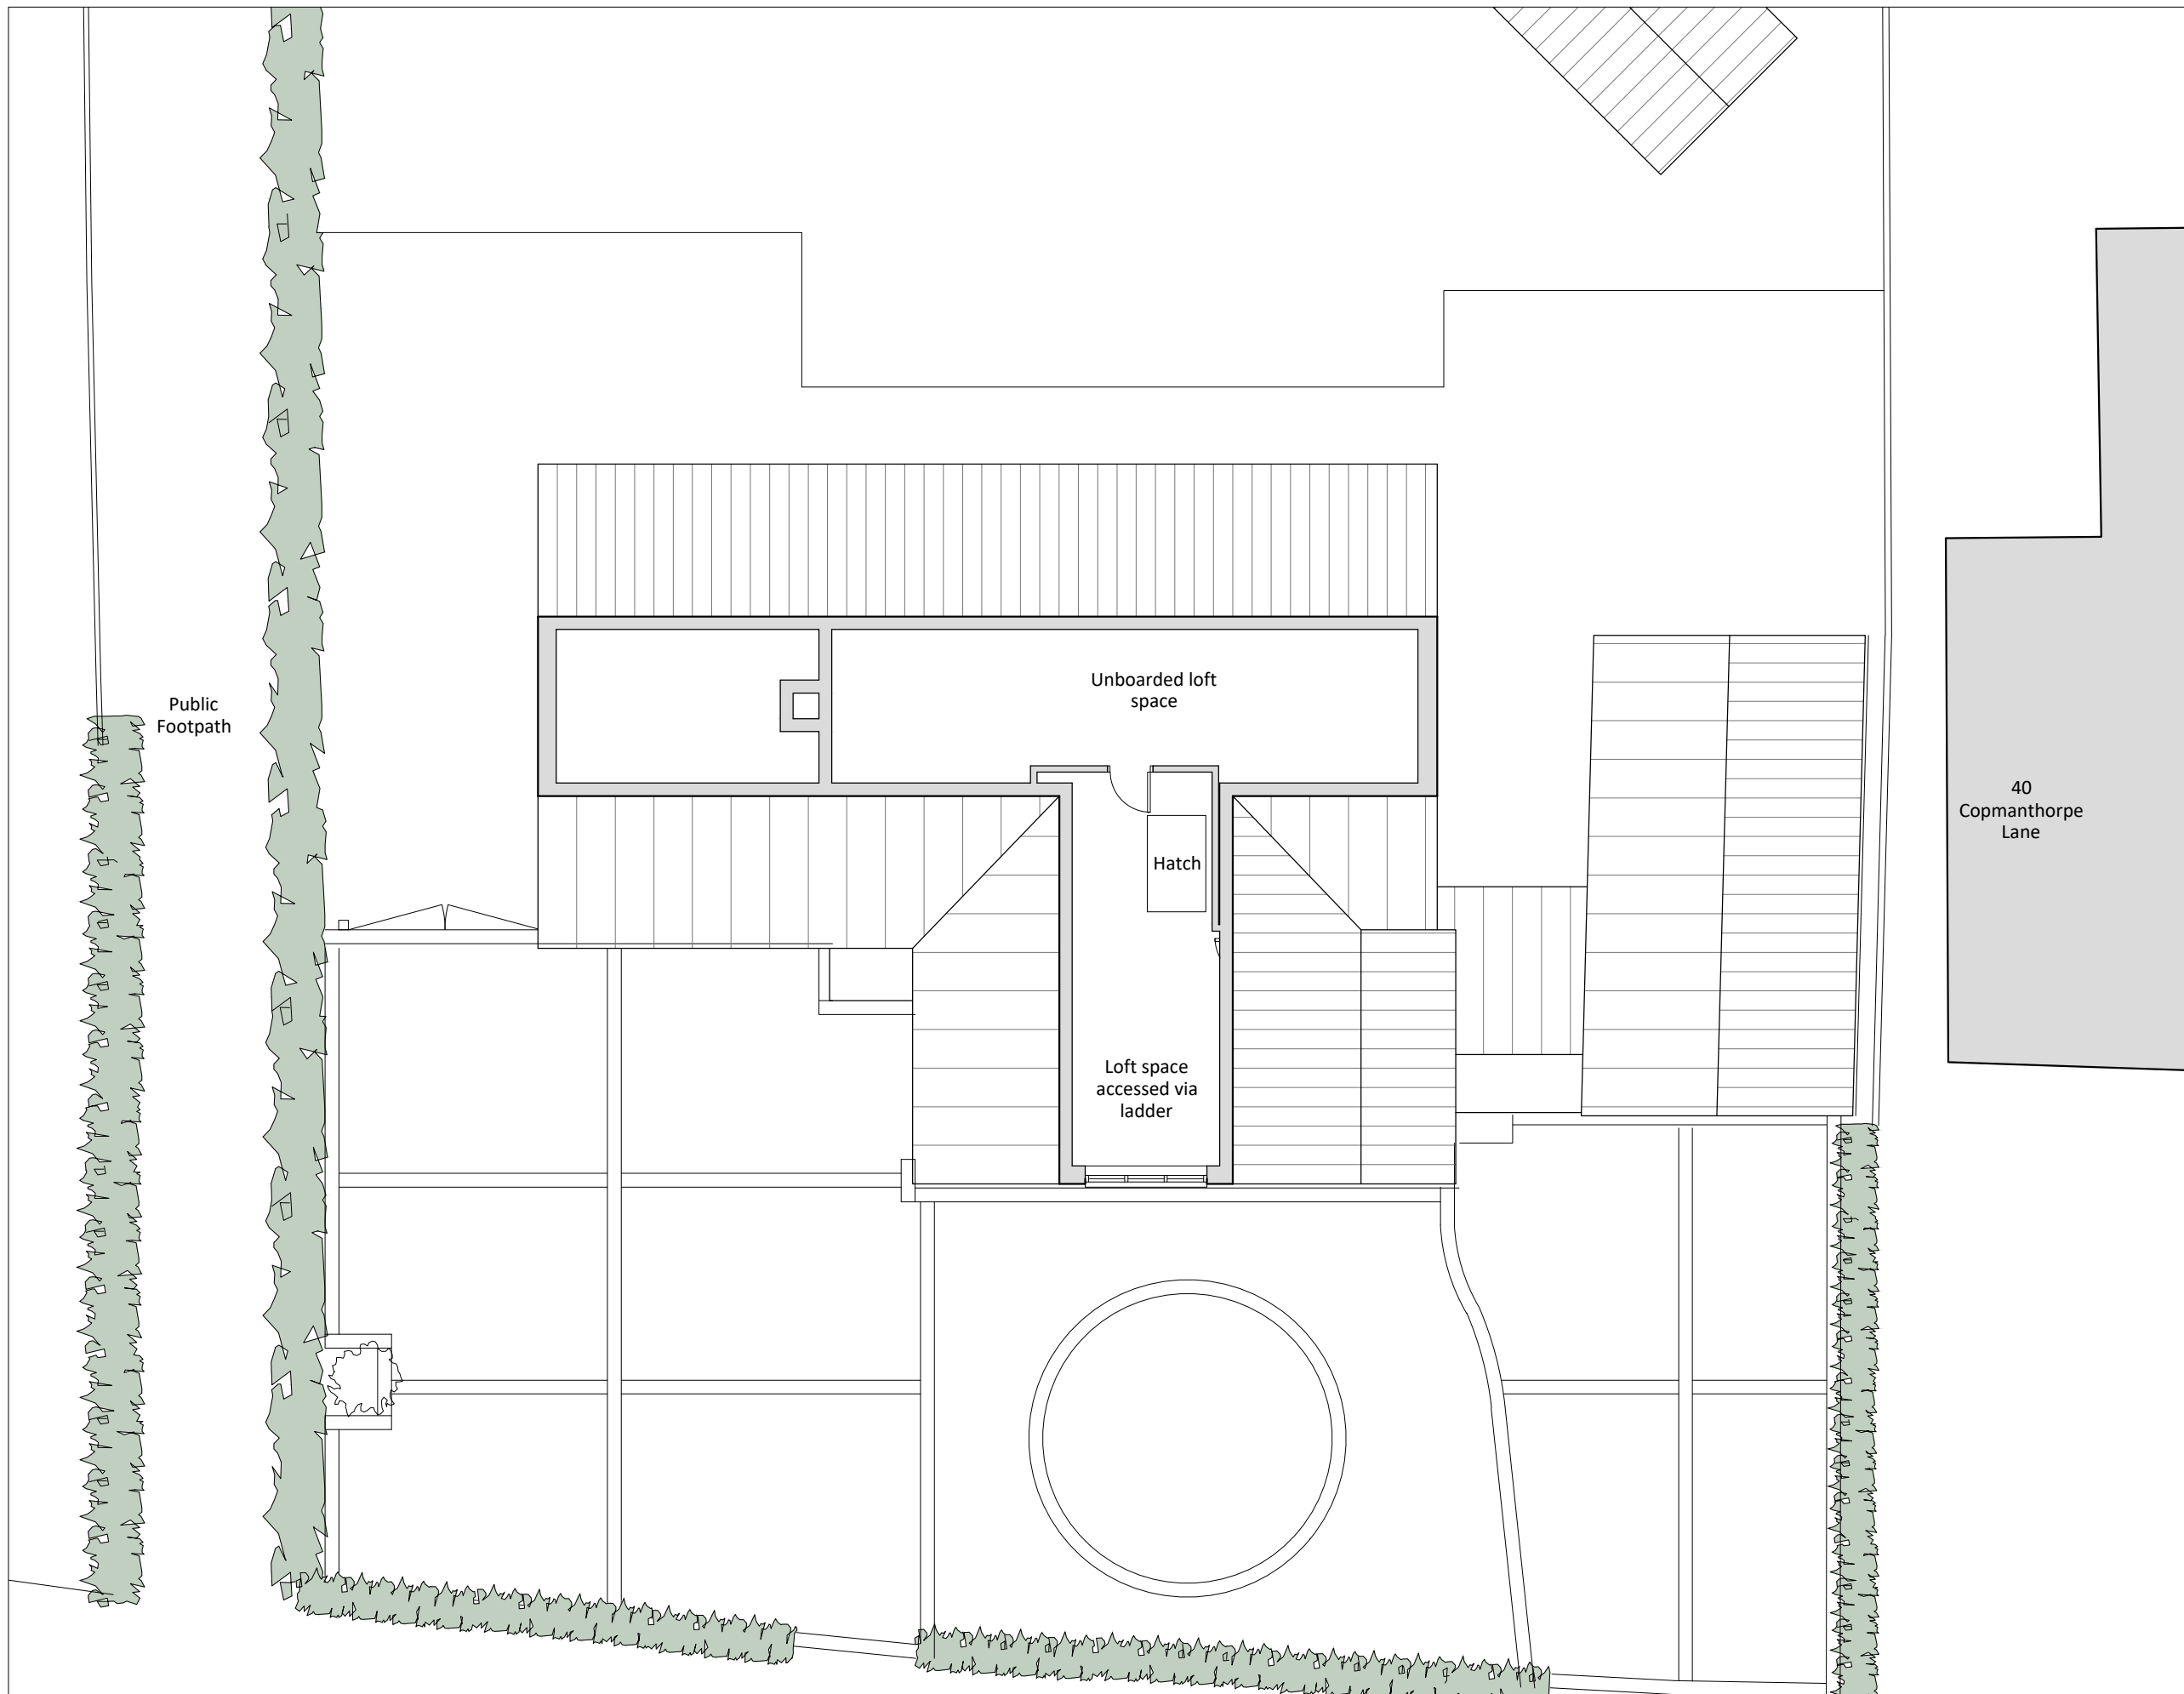


Do not scale from this drawing  
Drawing to be read in conjunction with the specification document  
Contractor to check all dimensions on site and notify Vincent and Brown of any discrepancies prior to commencement of the works

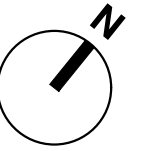

revision	date	description
P00	30/04/21	PLANNING ISSUE

## Vincent & Brown

Studio 12, Middlethorpe Business Park  
Sim Balk Lane, Bishopthorpe, York. YO23 2BD  
t: 01904 700941 e: studio@vincentandbrown.com

project  
**Proposed New House  
42 Copmanthorpe Lane**

drawing  
**Existing Roof Space Plan**

scale  
**1:100 @ A3**

job number	date	status	drawing number	revision
21012	30/04/21	Planning	011	P00

**EXISTING ROOF SPACE PLAN 1:100 at A3**