


FRONT
PROPOSED ELEVATIONS

SIDE

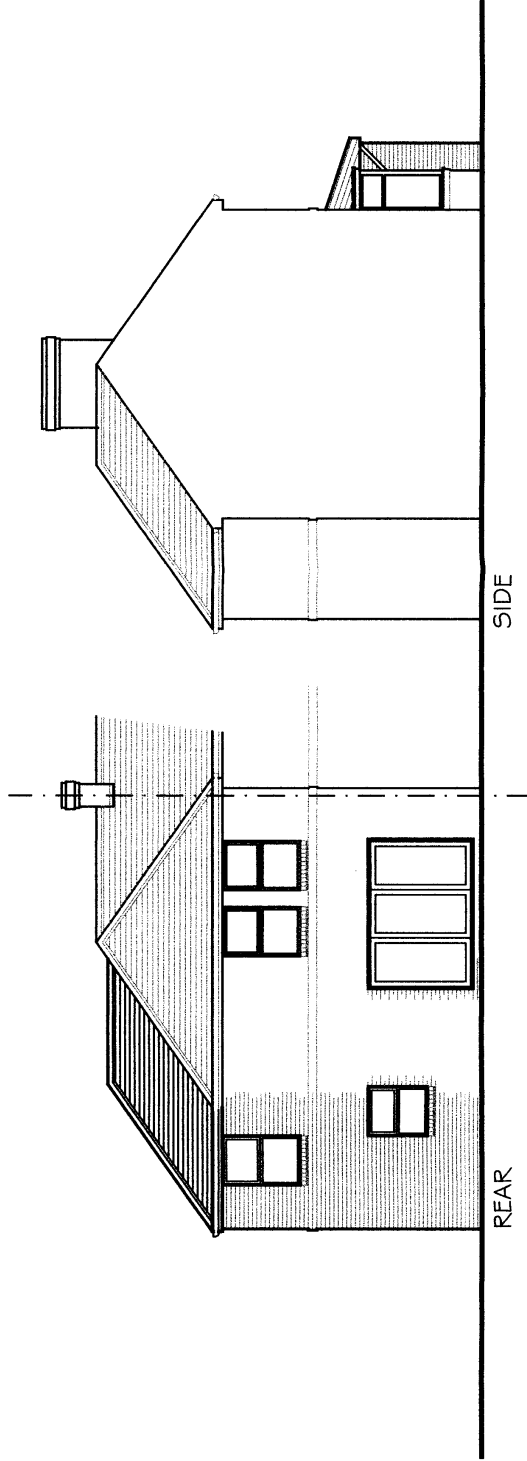

REAR

SIDE

City of York Council
04 MAY 2021
RECEIVED

M.T.S Architectural Services 60 Burelyke Avenue Clifton York YO30 6JW Tel: 01904 626394		Project PROPOSED TWO STOREY SIDE AND SINGLE STOREY FRONT EXTENSION AT 225 BURTON STONE LANE YORK	
Proposed ELEVATIONS drg. no. GTB51/06		date April 2021 scale 1:100 @ A3	