
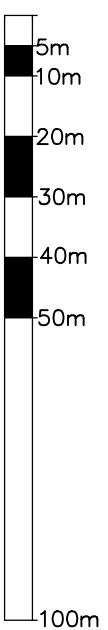
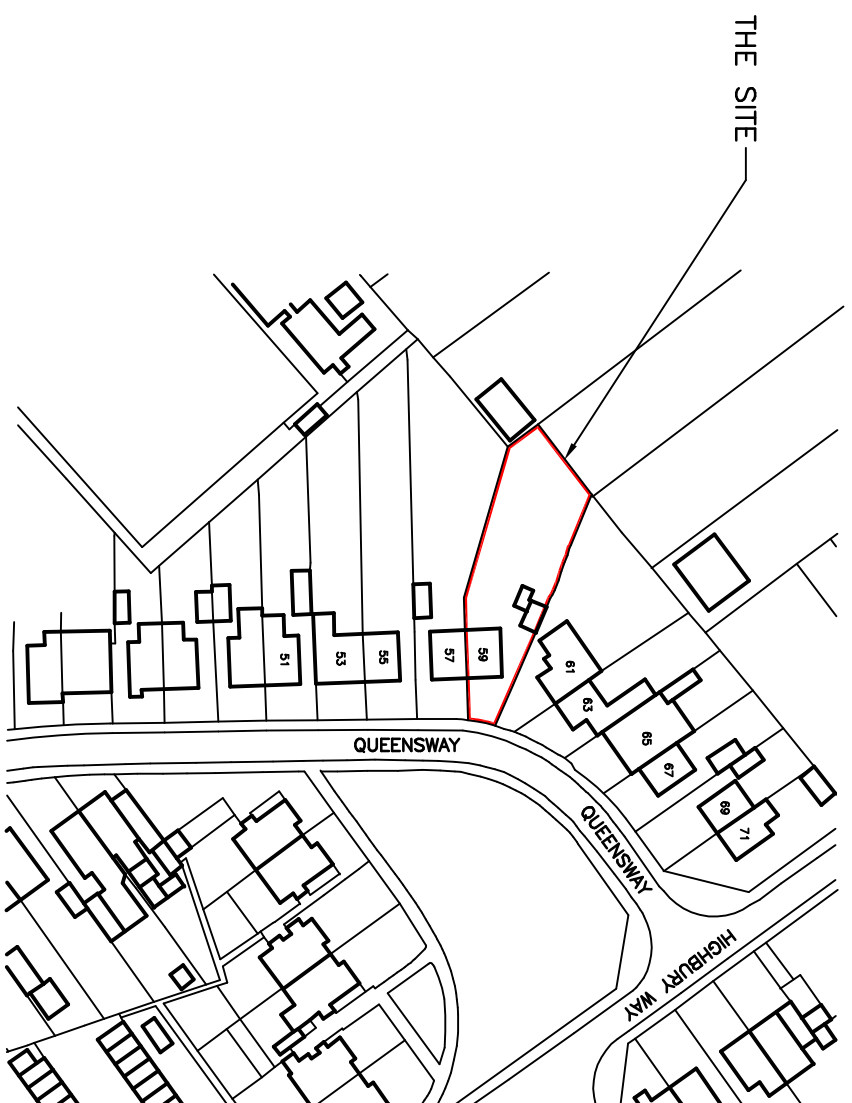


REVISIONS:

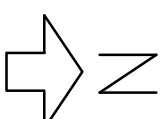

SCALE=1:1250

REVISIONS:	
CLIENT: MR & MRS OSBORN	
CLIENT TELEPHONE:	
ADDRESS: 59 QUEENSWAY, GREAT CORNARD, SUFFOLK, CO10 0HQ	
DRAWING TITLE: EXISTING SITE LOCATION	
.	
.	
.	
SCALE: 1:1250	DRAWN BY:
DRAWING NUMBER: 01	REVISION: .