
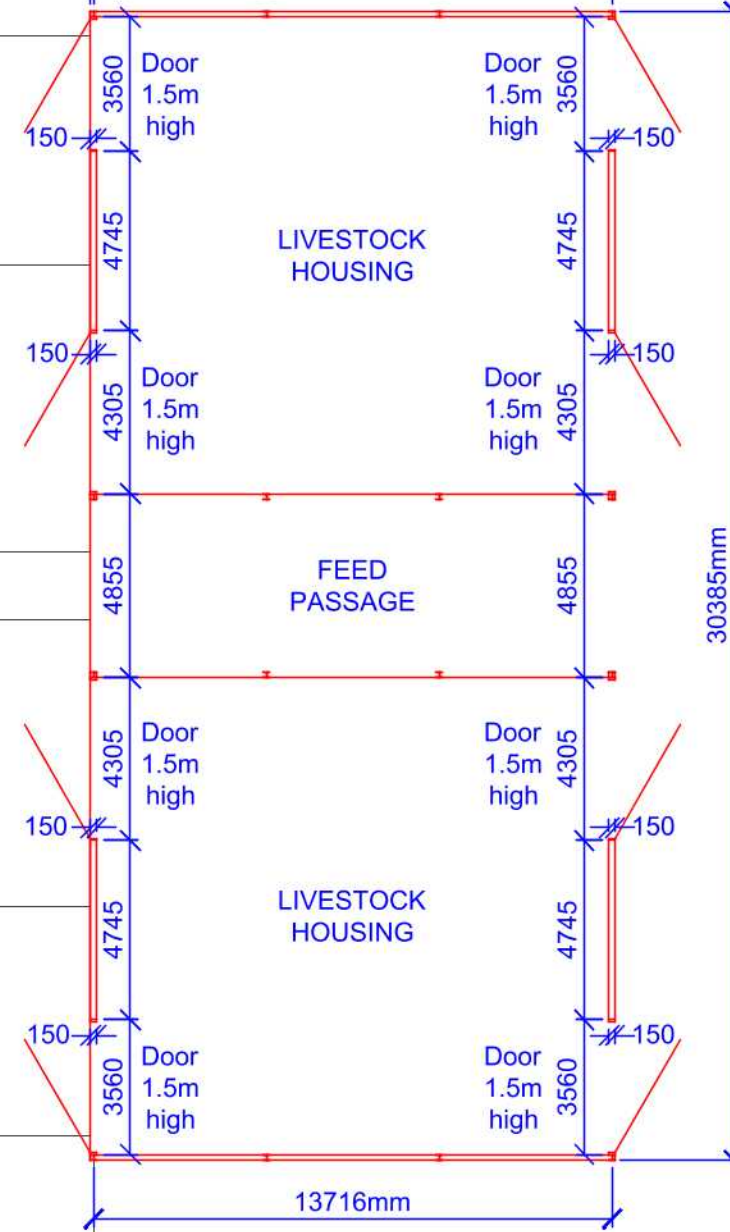


Existing Building

Proposed Building

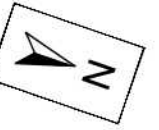

Proposed Building Plan
Scale 1:200

All dimensions shown in millimetres



Drawing Title:
Alston Farm
Proposed Building Plan

Scale: 1:200 @ A3

Date: 14-05-21 By: SK

DWG No: Alston Farm-P6-01

