

Rev Date Note

Status:  
PLANNING



Client:  
**J F & B M Gray**

Project:  
**Sheepwash Farm, Whittington  
Staffordshire, WS14 9JN**

Drawing title:  
**Block  
Plan**


Drawing number:  
**4460-100**

Revision:  
**-**

Date of first issue:  
**01-04-21**

Scale / Paper size:  
**1:1000 / A2**

Drawn by / checked by:  
**CC / SW**

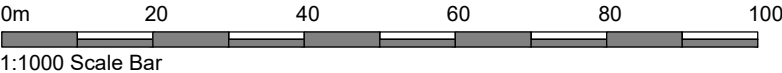

**Block Plan**  
scale 1:1000@A3

This drawing and the building works depicted are the copyright of West Hart Partnership Ltd and may not be reproduced except by written permission. This drawing must be read and checked against any specialist drawings and information provided. Do not scale from this drawing when using this for construction purposes. use figured dimensions only.  
© West Hart Partnership Ltd 2014