



Elevation

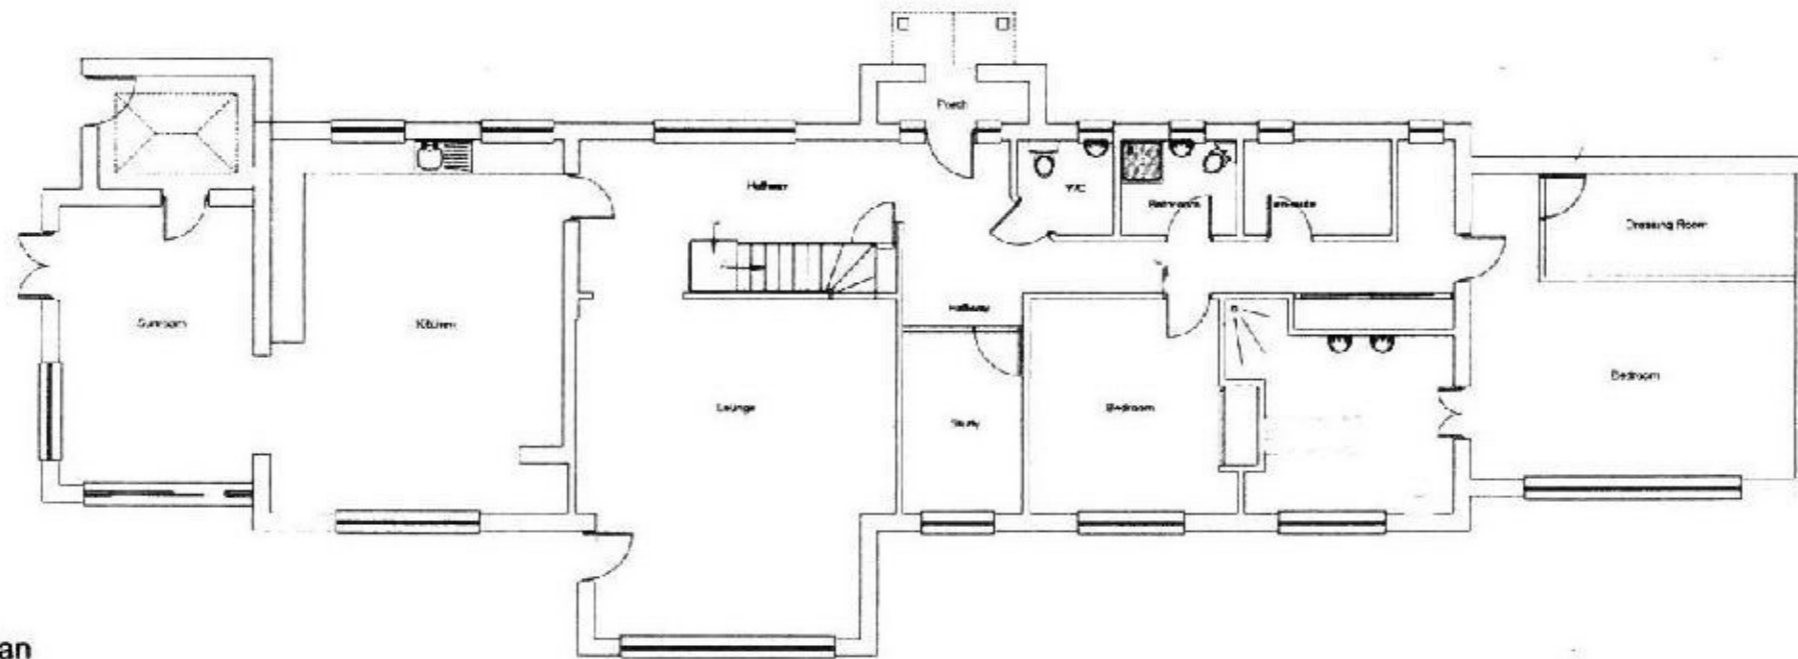

Ground Floor Plan

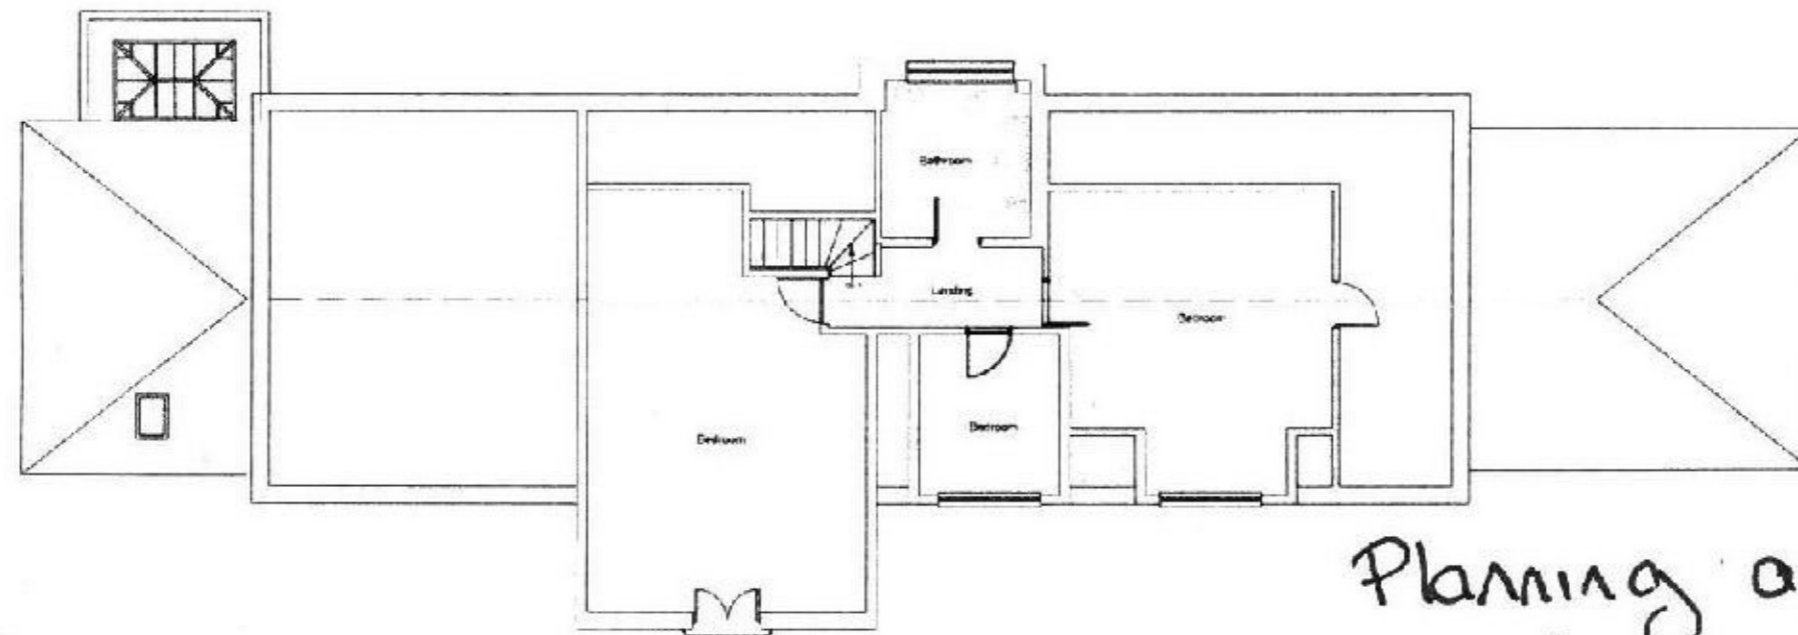

First Floor Plan

Planning approved plan
 C1/PA03/1929/08/R

Little Penarth.