


NOTES

1. New exterior windows and doors to be white UPVC.

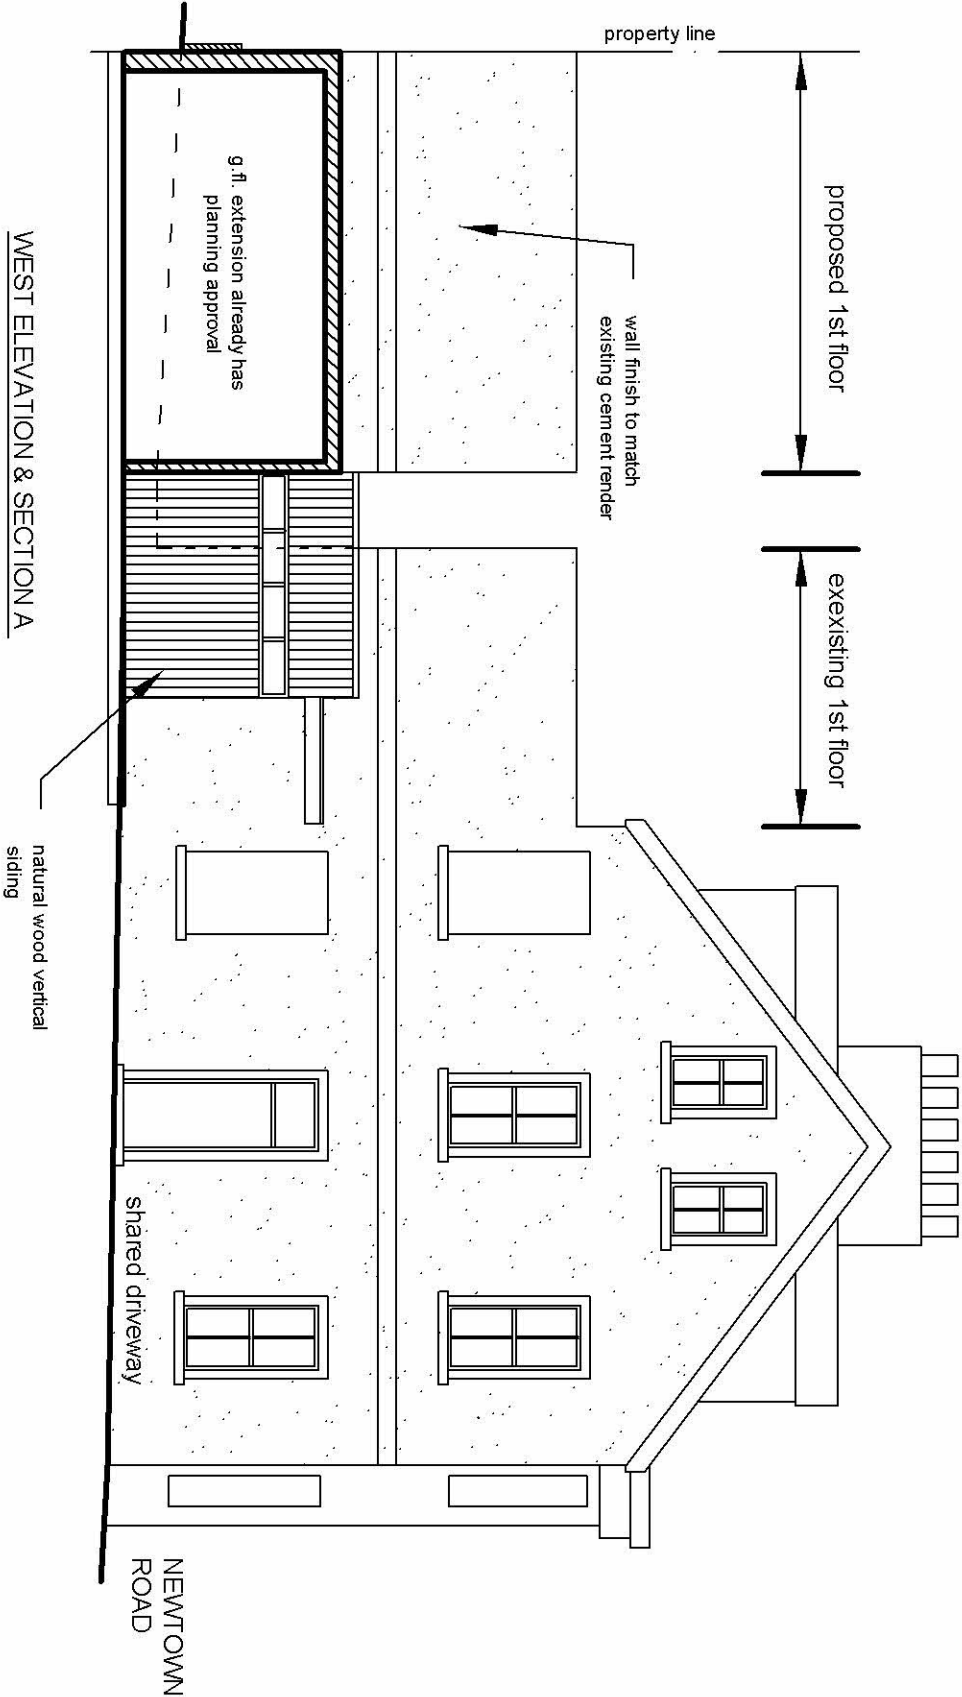

16		
West Elevation		
DATE	Rev No.	REVISION
1:100 (at A4)	5	

PROJECT	15 Newtown Road Hove BN3 6AA
1st. floor addition	
CLIENT	Tim Gale ALA April Cottage Woodside Lane, Lymington SO41 8PJ