


NOTES

1. New exterior windows and doors to be white UPVC.

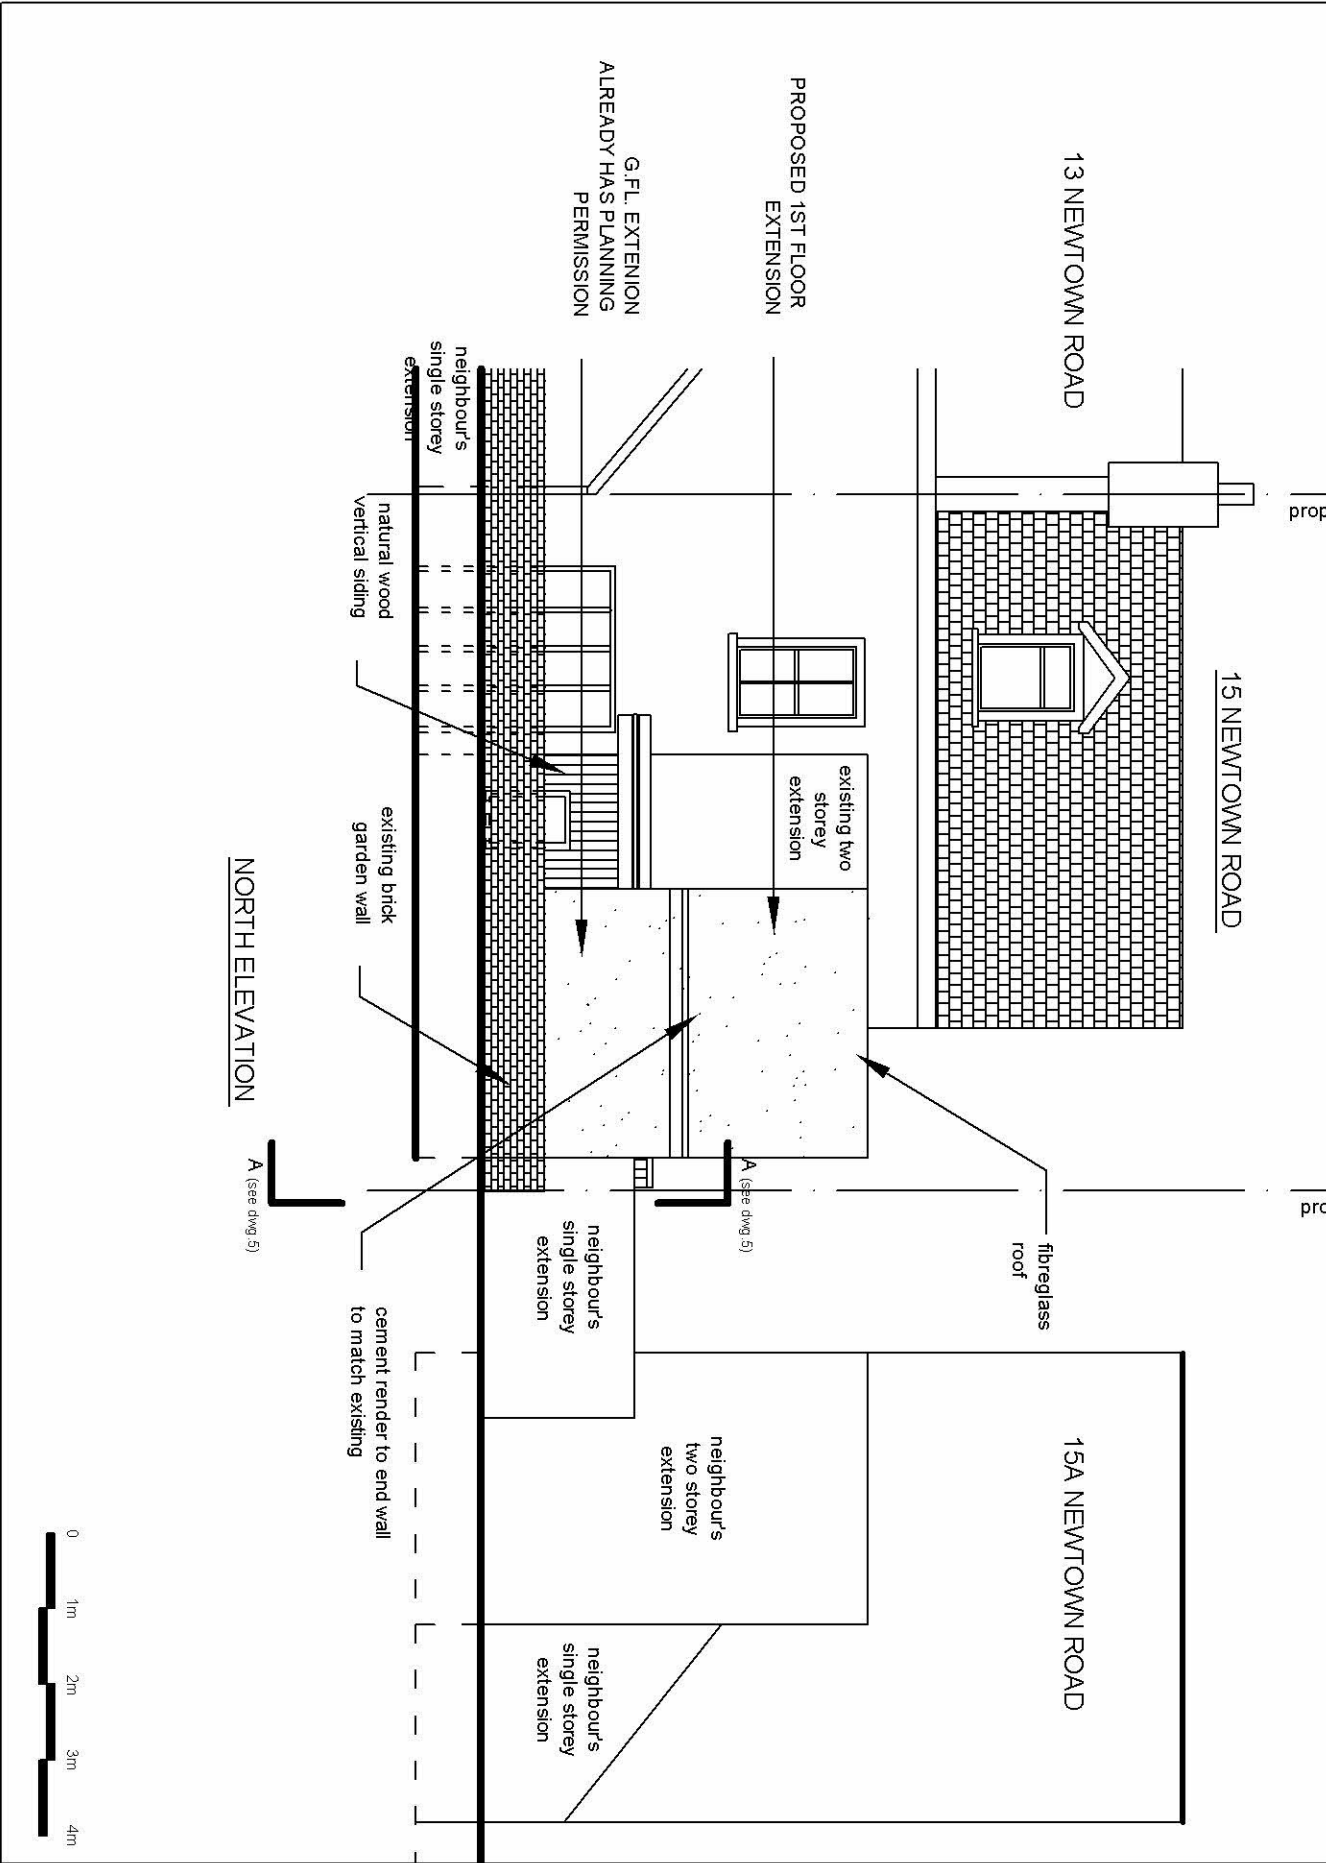

15		North Elevation	
DATE	20.04.21	REV	7
SCALE	1:100 (at A4)		
PROJECT			
1st. floor addition			
15 Newtown Road			
Hove BN3 6AA			
DRAWN			
Tim Gale AIA			
April Cottage			
Woodside Lane, Lymington			
SO44 8PJ			