

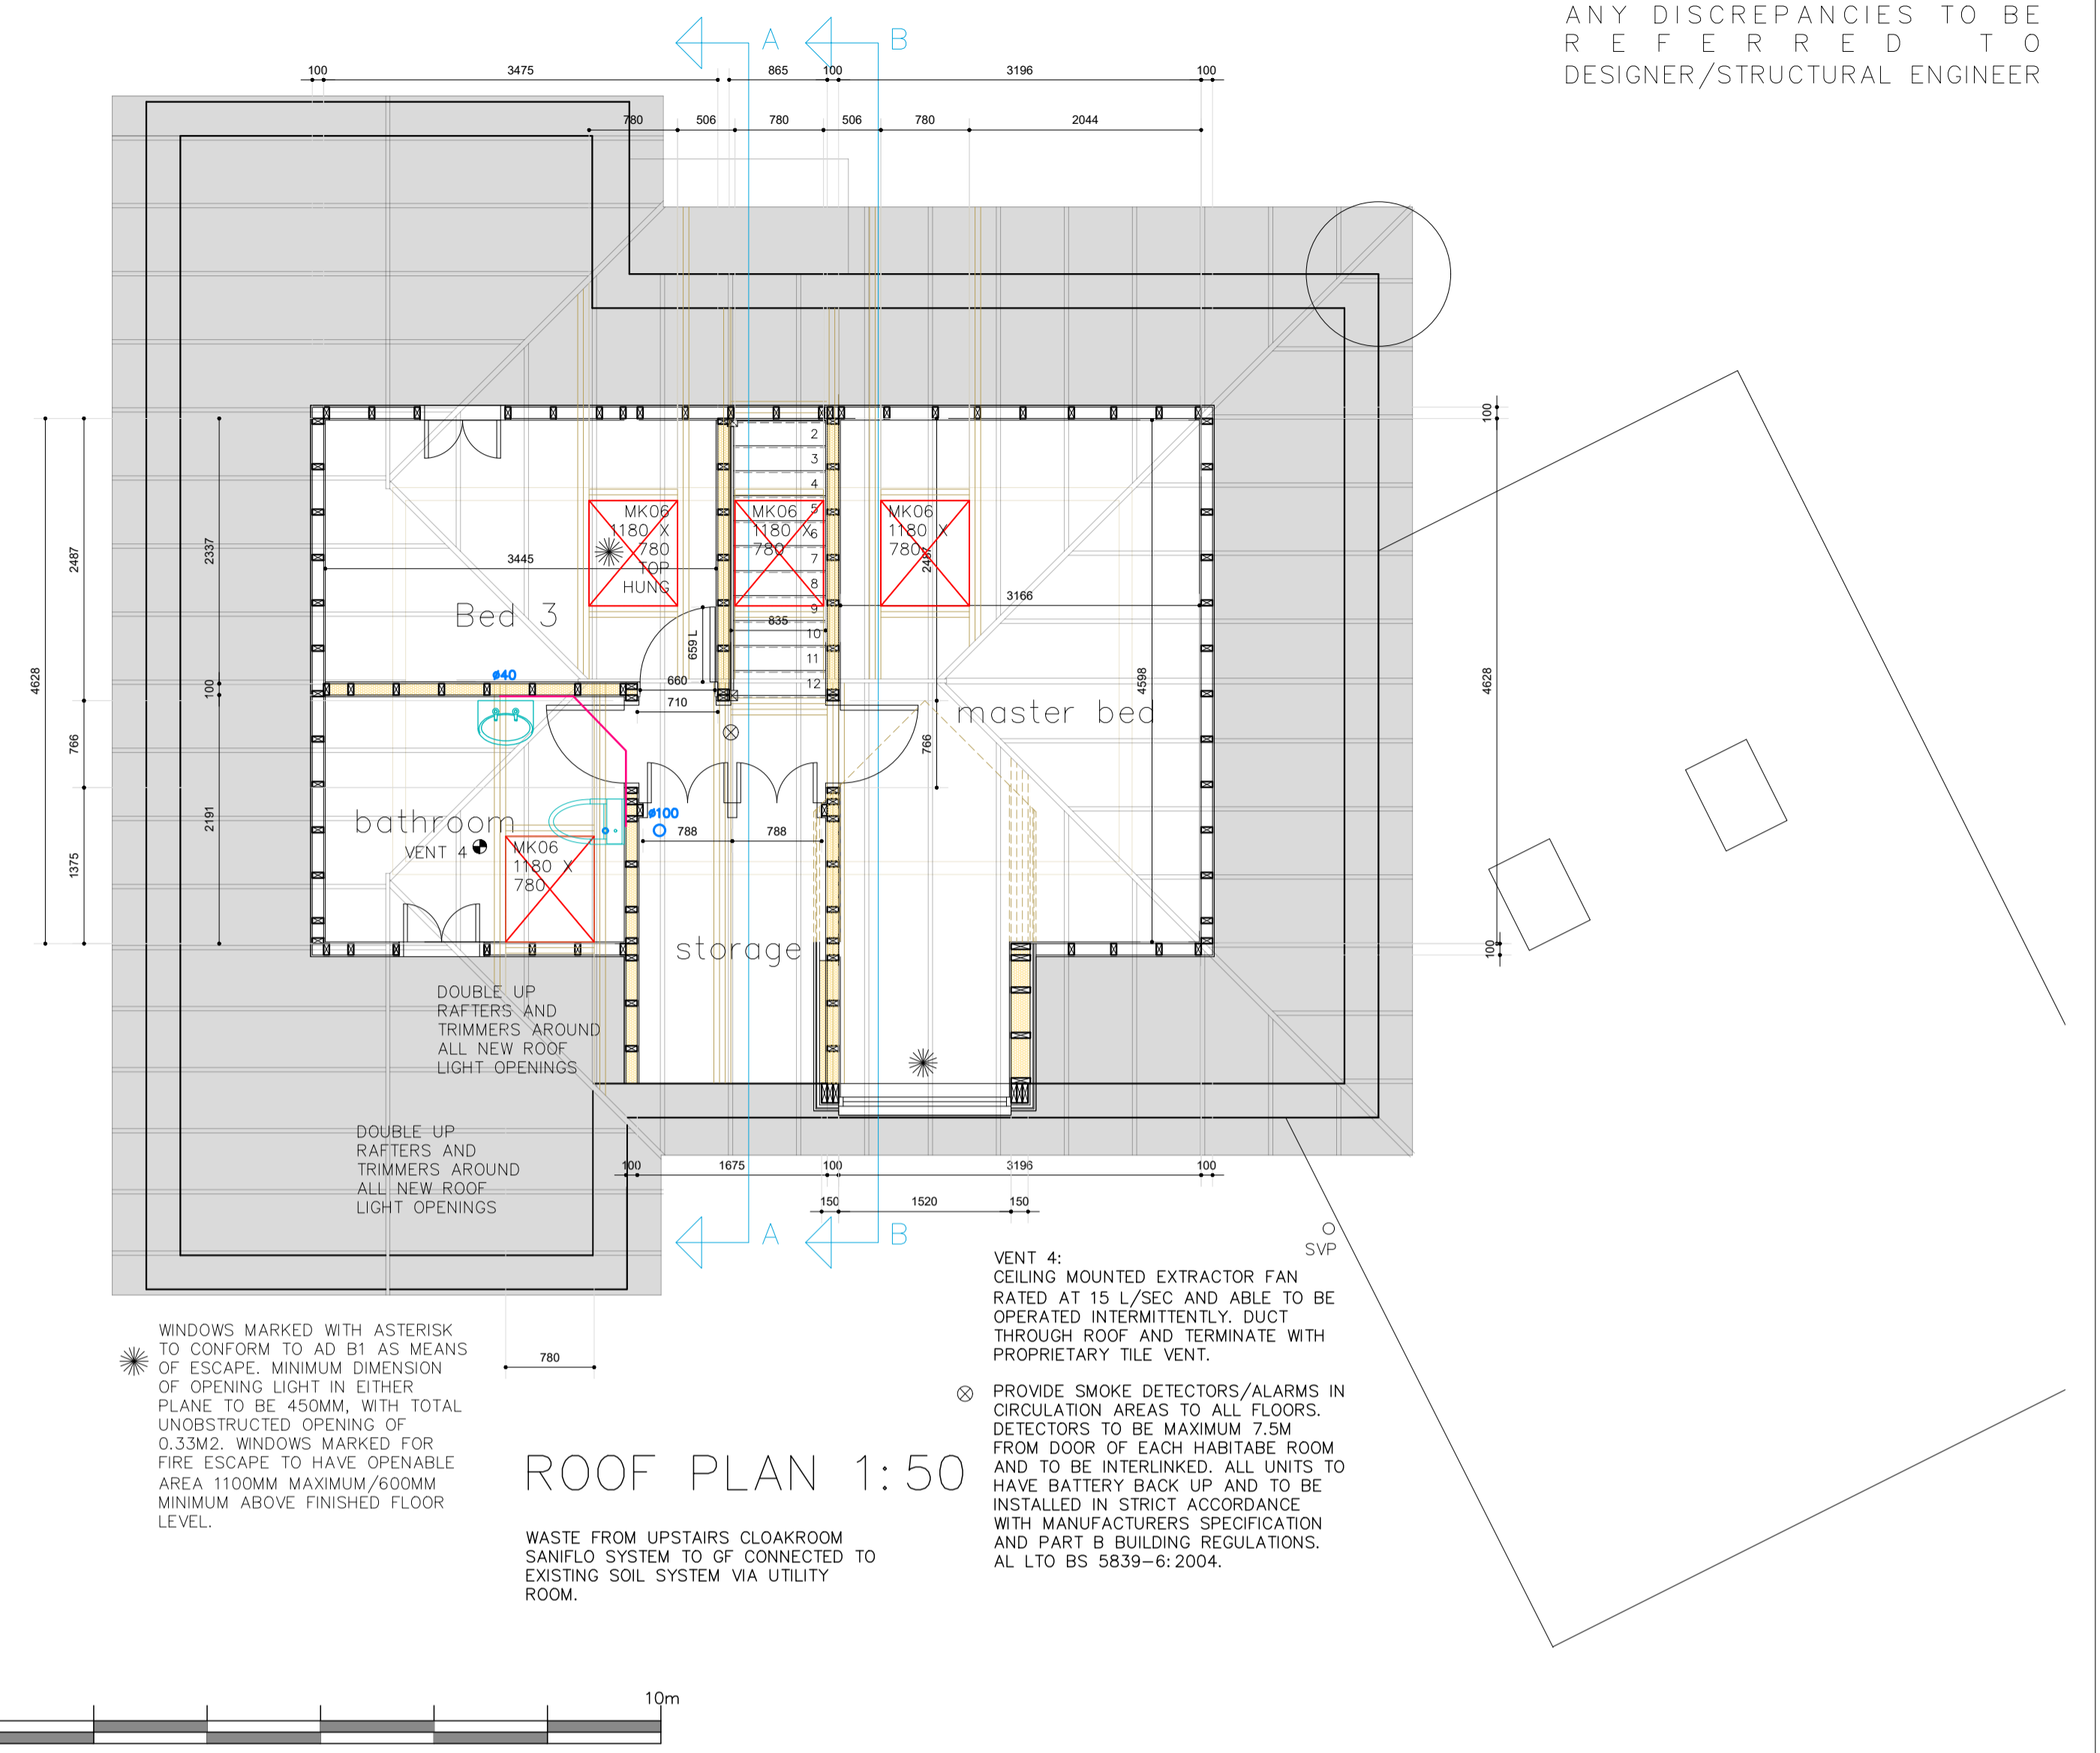
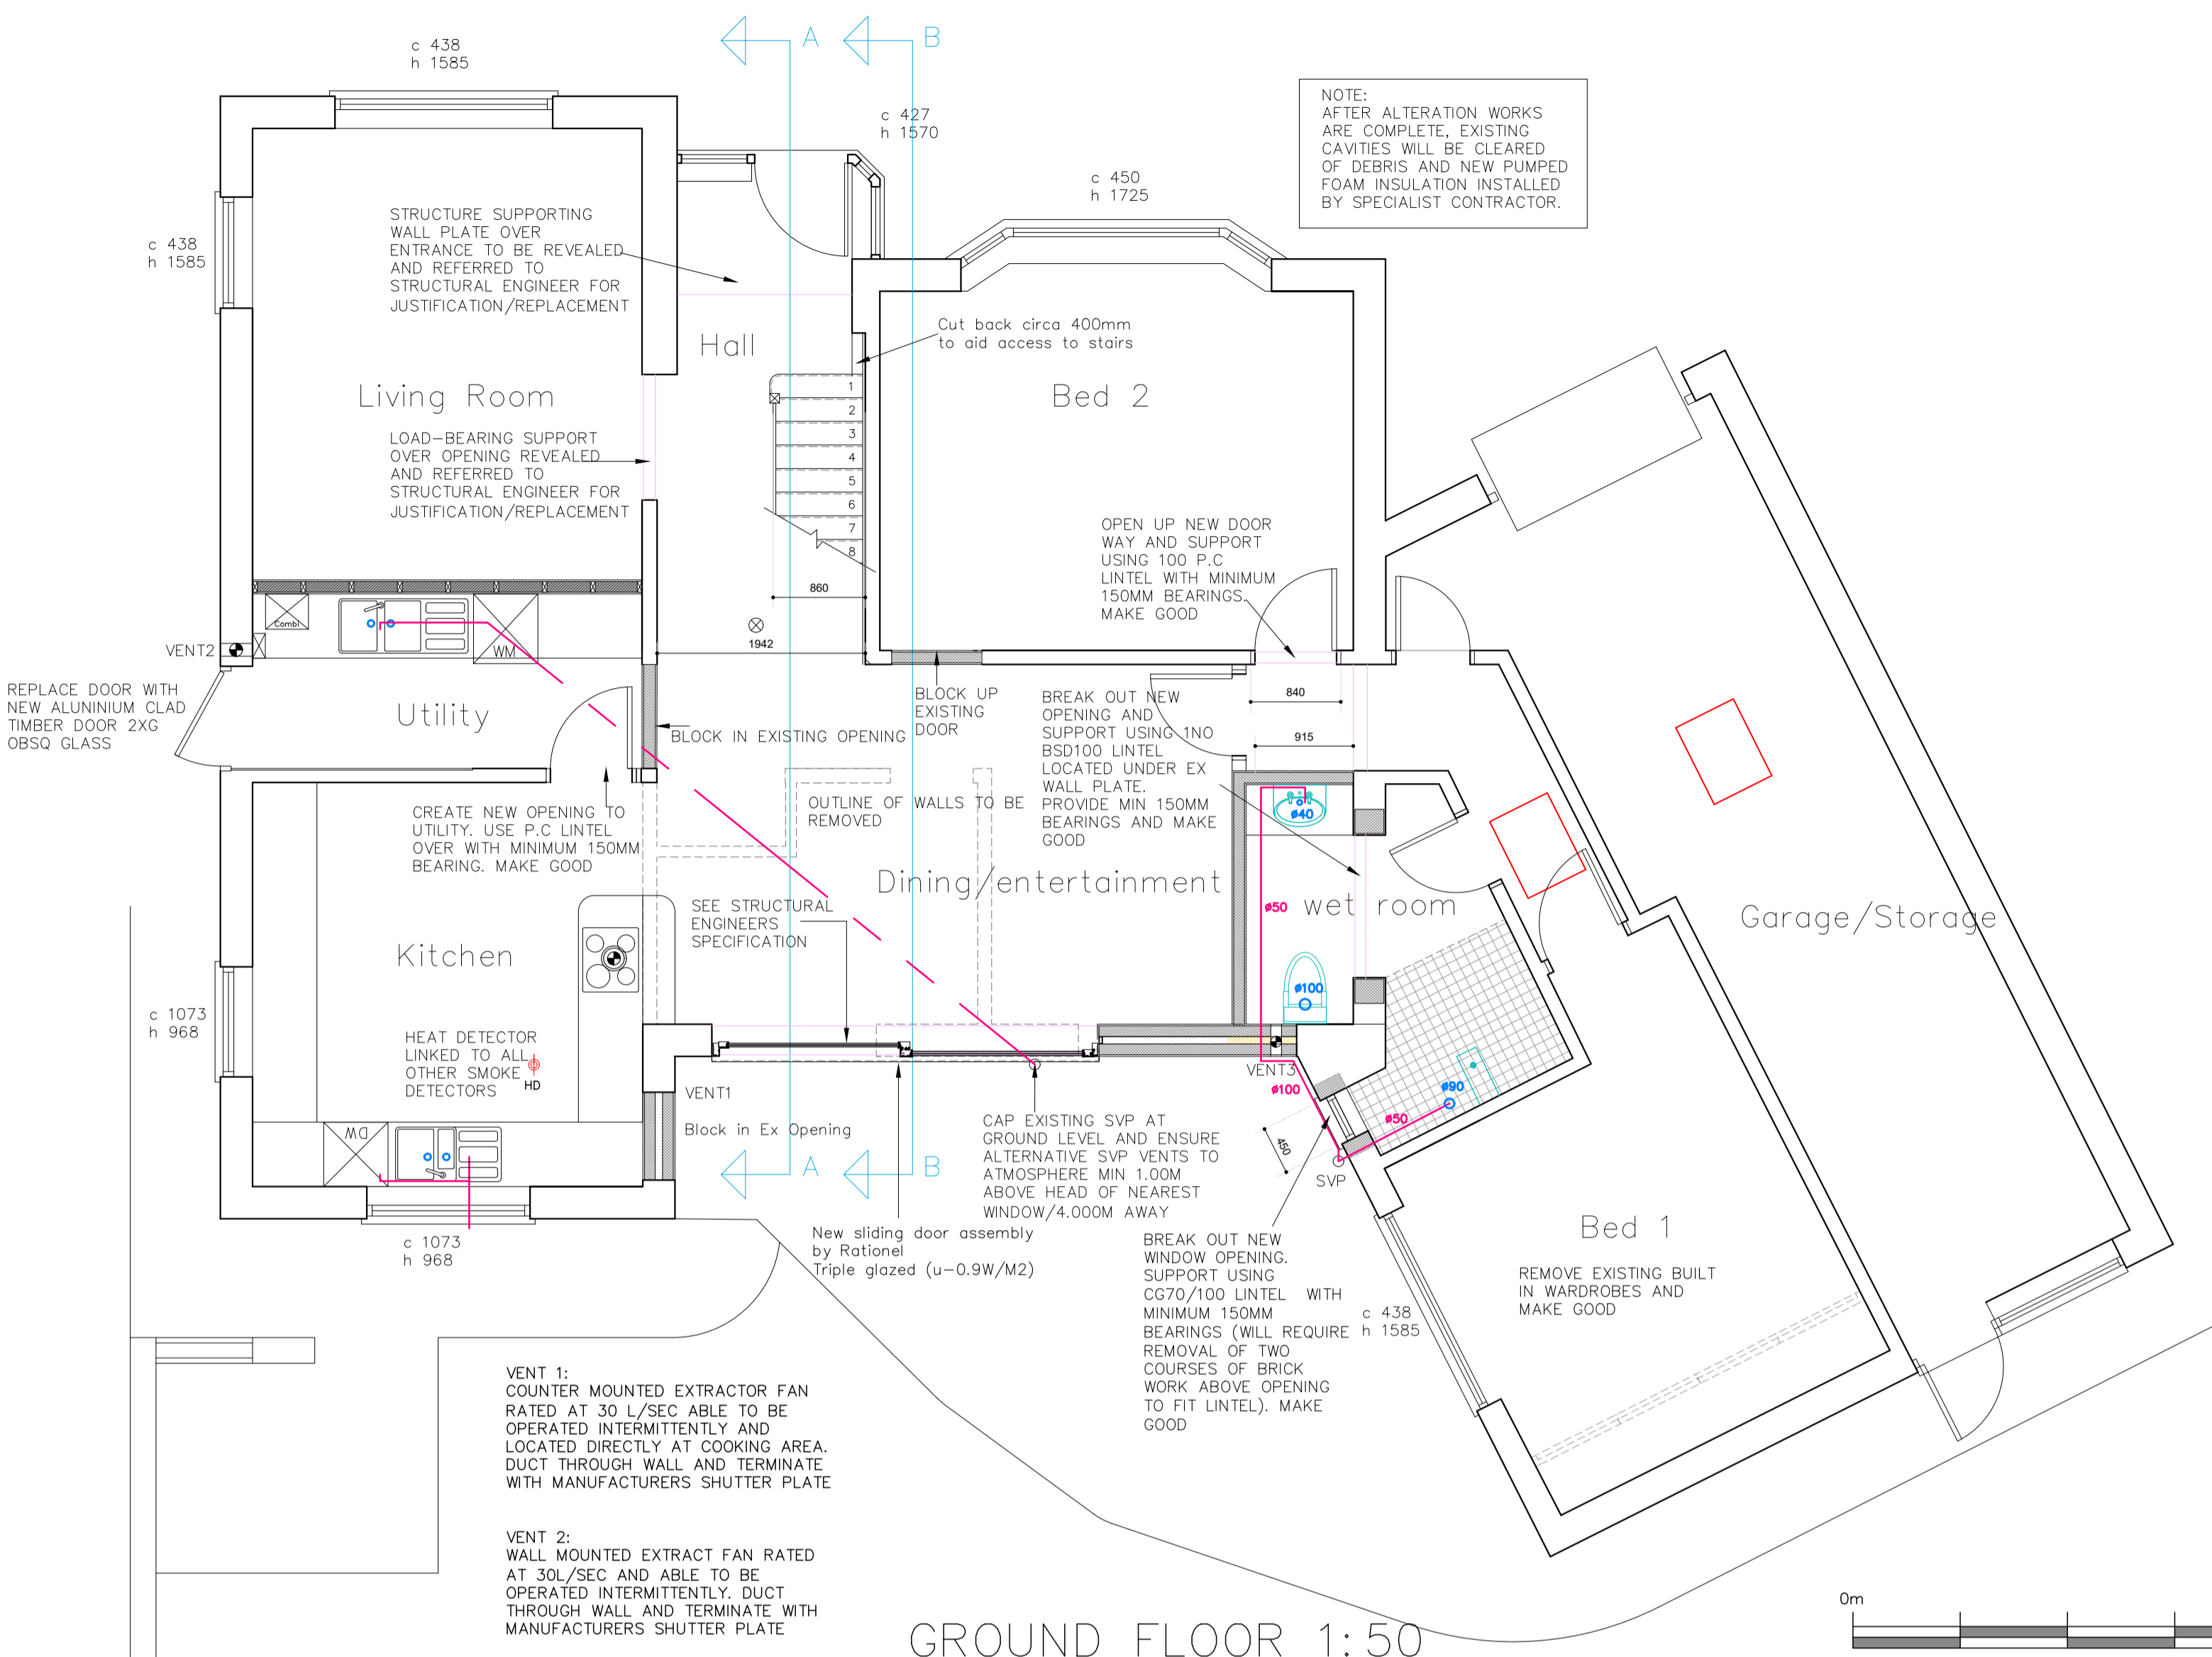
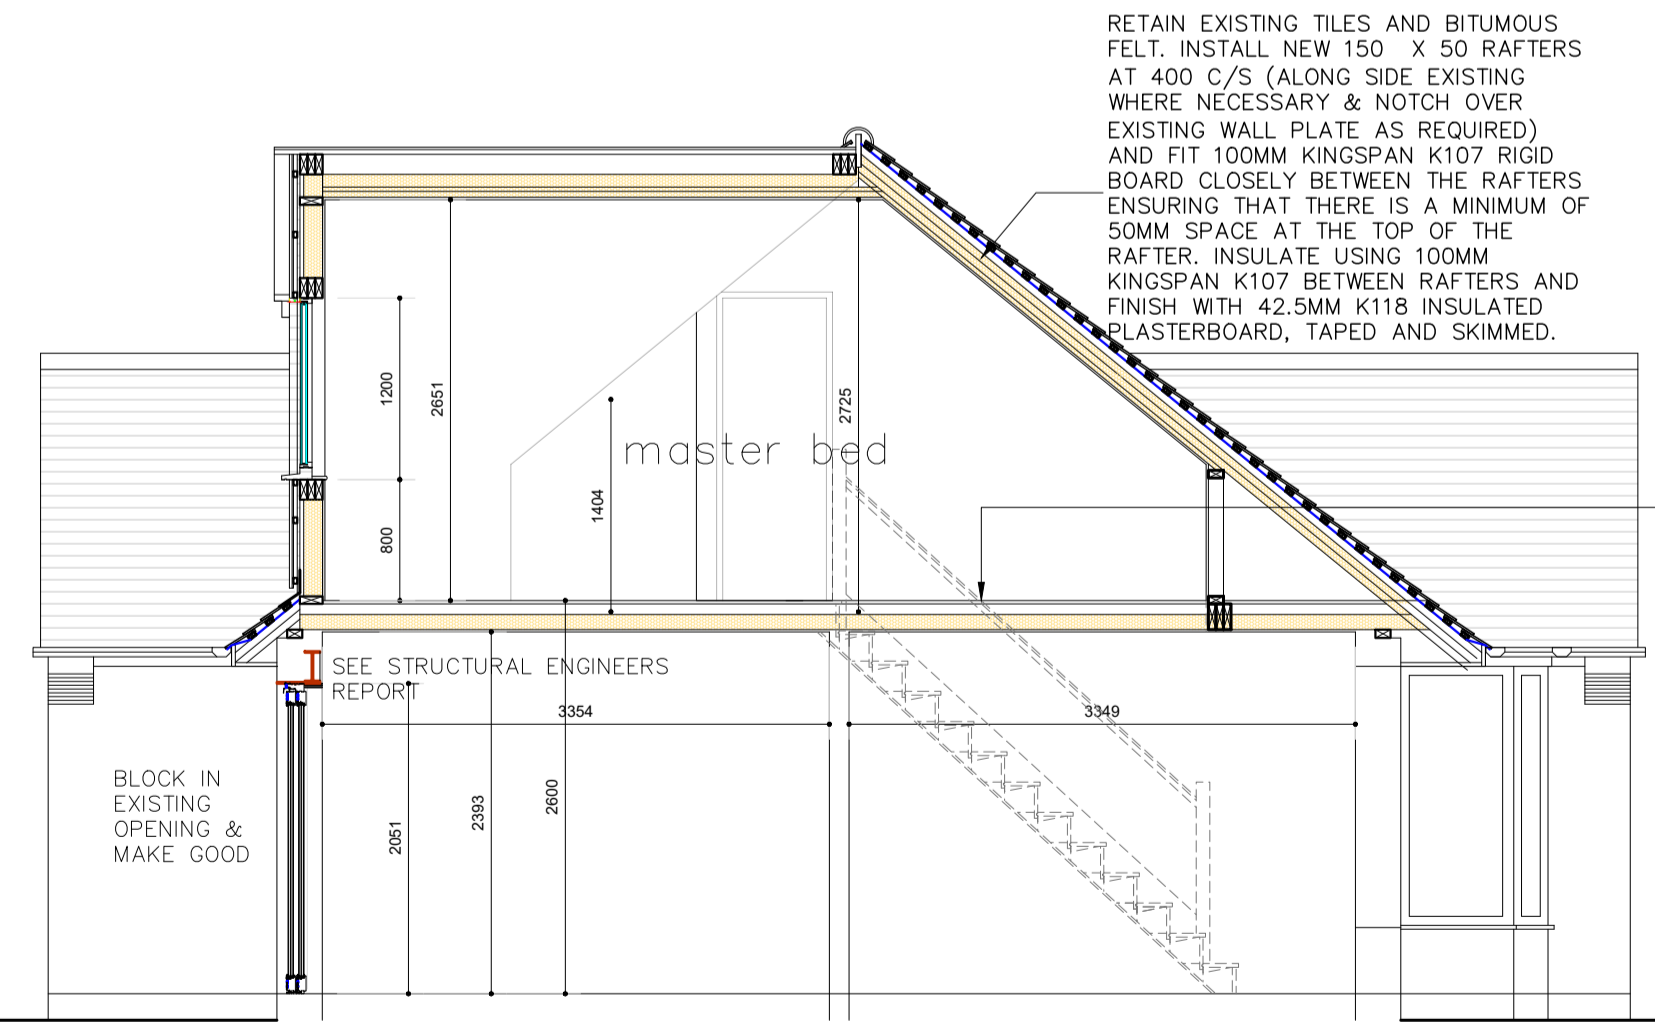


DO NOT SCALE. ALL DIMENSIONS TO BE SITE CHECKED ANY DISCREPANCIES TO BE REFERRED TO DESIGNER/STRUCTURAL ENGINEER

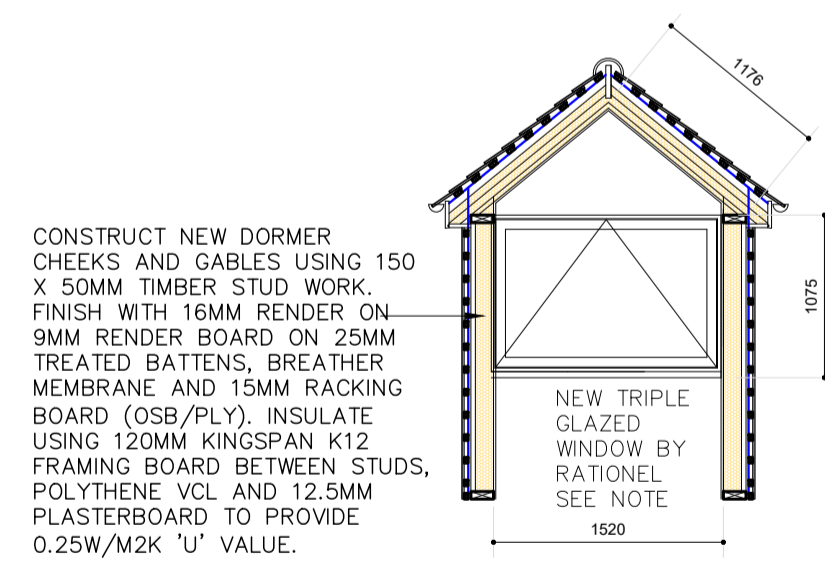

PROPOSED

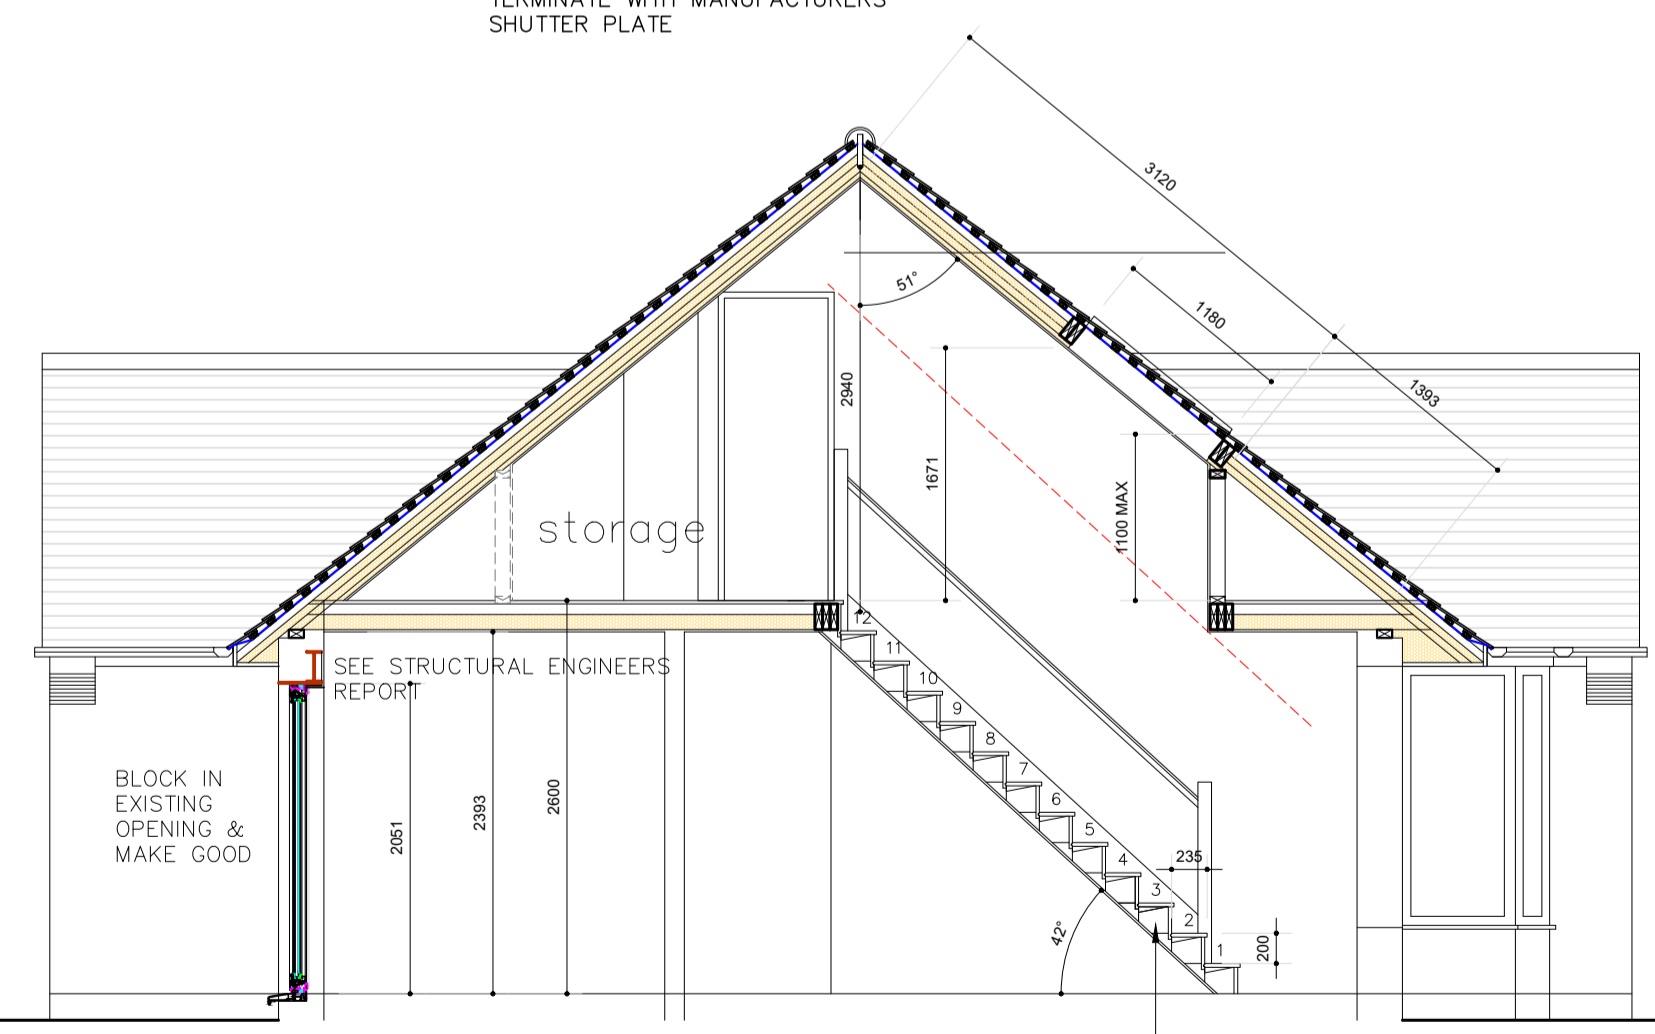

Matthew Blurton
 8 Cotswold Crescent
 Oxford OX3 0SG
 Tel: 07887 640 574
 blurton@runbox.com
 PROJECT:
 8 Cotswold Crescent, Old Marston,
 OX2 6AJ
 Job no: 1129-4C Scale: as
 shown @ A1L