
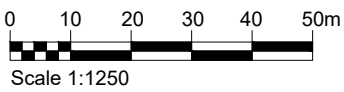


Do not scale dimensions from this drawing.

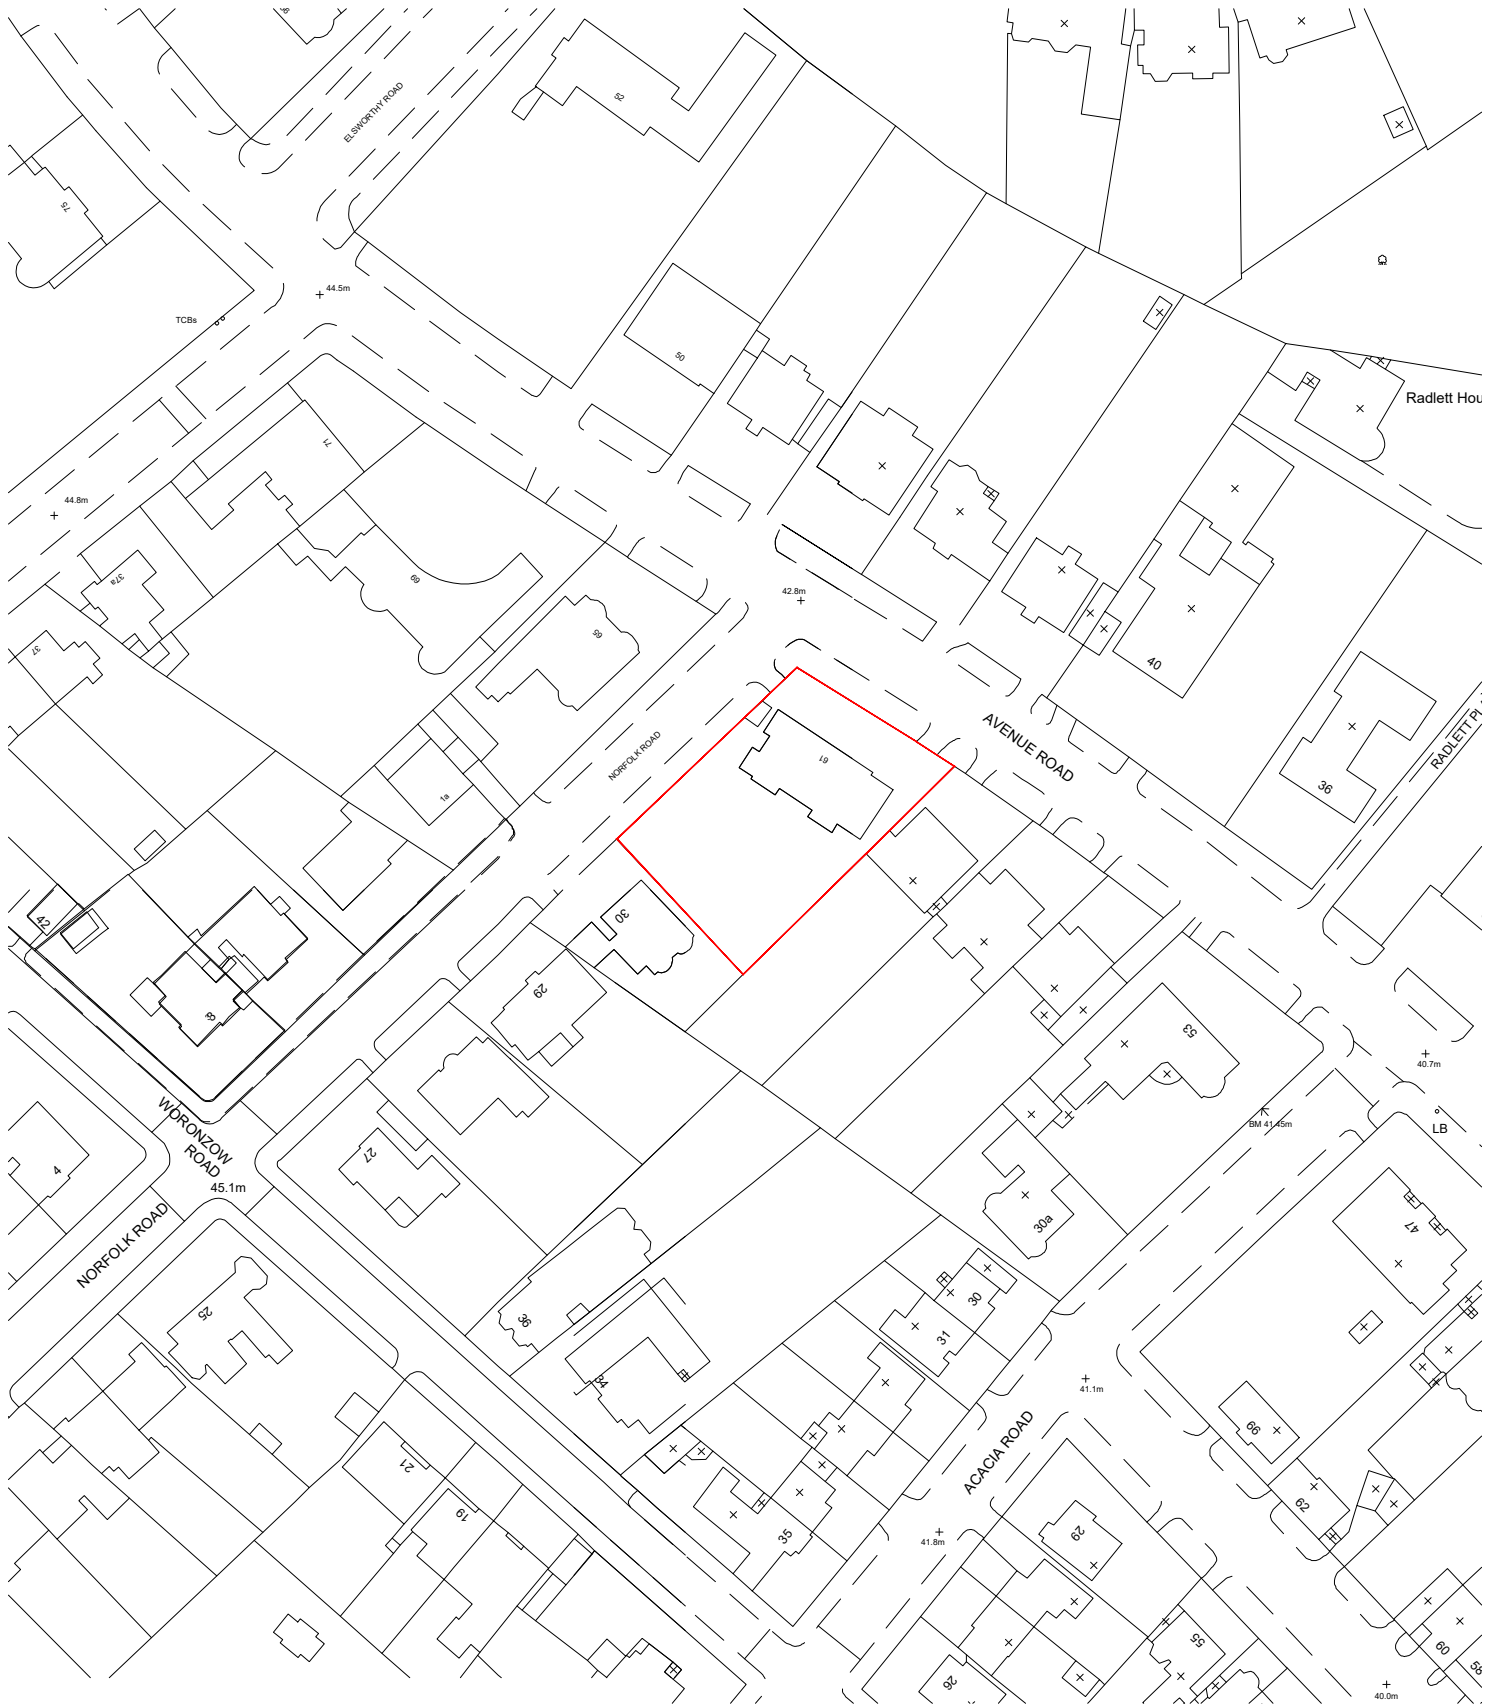

Octagon Developments Limited  
Weir House Hurst Road  
East Molesey Surrey KT8 9AY  
T: +44 (0) 208 481 7500

Project  
**61 Avenue Road**  
Title  
**Location Plan**

Status  
**Planning**

Scale  
1:1250  
Job number  
**0734**

Drawn  
Drg No.  
**P9000**

Date  
June 19  
Revision  
**A**