


South Elevation (C-C)

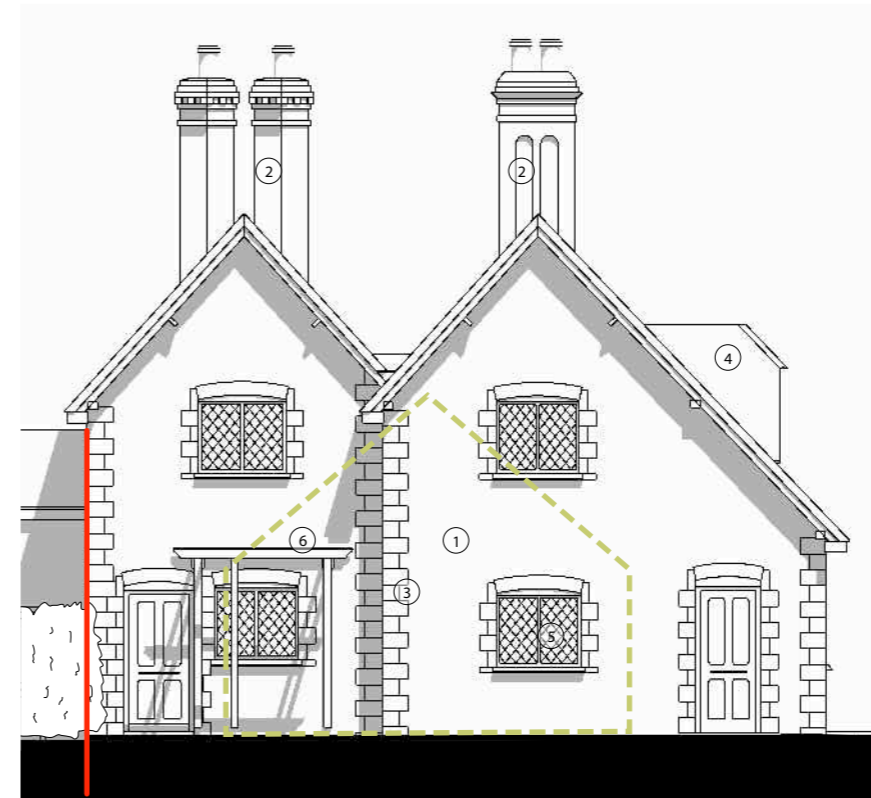


South Elevation (D-D)  
with rear building removed


- KEY
- ① Natural stone
  - ② Red brick
  - ③ Red brick quoins
  - ④ Clay tiles
  - ⑤ Timber framed windows
  - ⑥ Timber canopy

Application site  
boundary staggered

Application site  
boundary

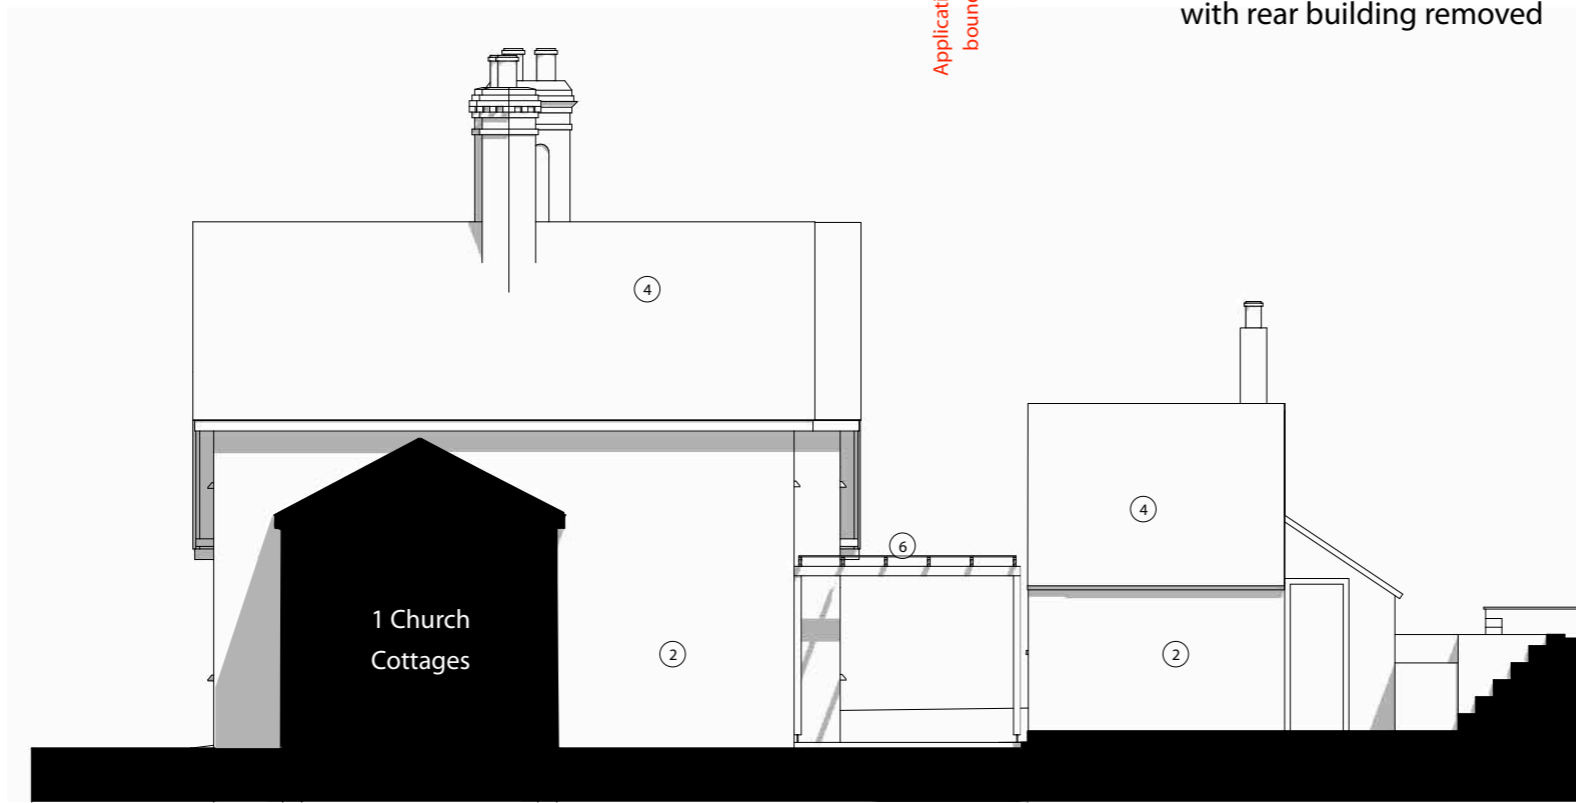

West Elevation (E-E)

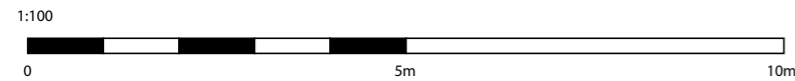

DO NOT SCALE ANY PART OF THIS DRAWING FOR CONSTRUCTION.

   Outline of rear building