


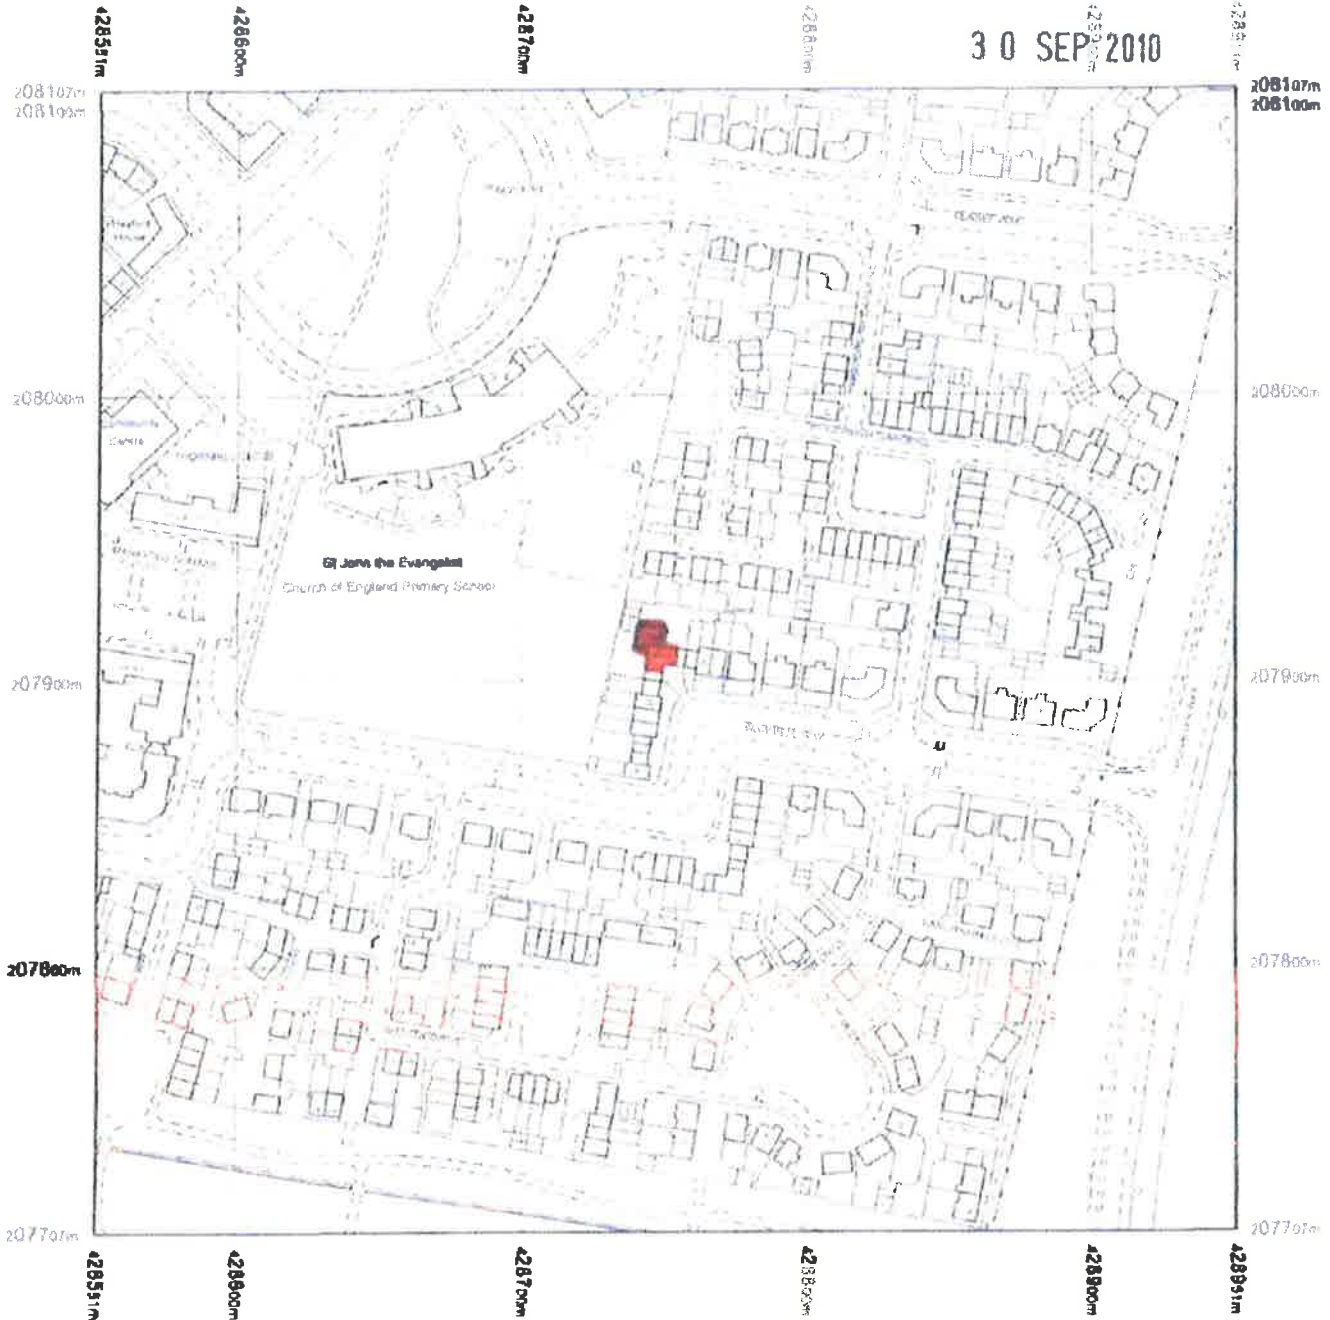

30 SEP 2010



Produced 17 09 2010 from the Ordnance Survey National Geographic Database and incorporating surveyed revision available at this date. © Crown Copyright 2010

Reproduction in whole or part is prohibited without the prior permission of Ordnance Survey

Ordnance Survey, the OS Symbol and OS Sitemap are registered trademarks of Ordnance Survey, the national mapping agency of Great Britain

The representation of a road, track or path is no evidence of a right of way

The representation of features as lines is no evidence of a property boundary




Supplied by **West Oxfordshire D C**  
Serial number **00134900**  
Centre coordinates **428751 25 207906 75**

Further information can be found on the **OS Sitemap information leaflet** or the **Ordnance Survey web site** [www.ordnancesurvey.co.uk](http://www.ordnancesurvey.co.uk)

**24 Bluebell Way, Carterton, OX18 1JY**



10 / 1407

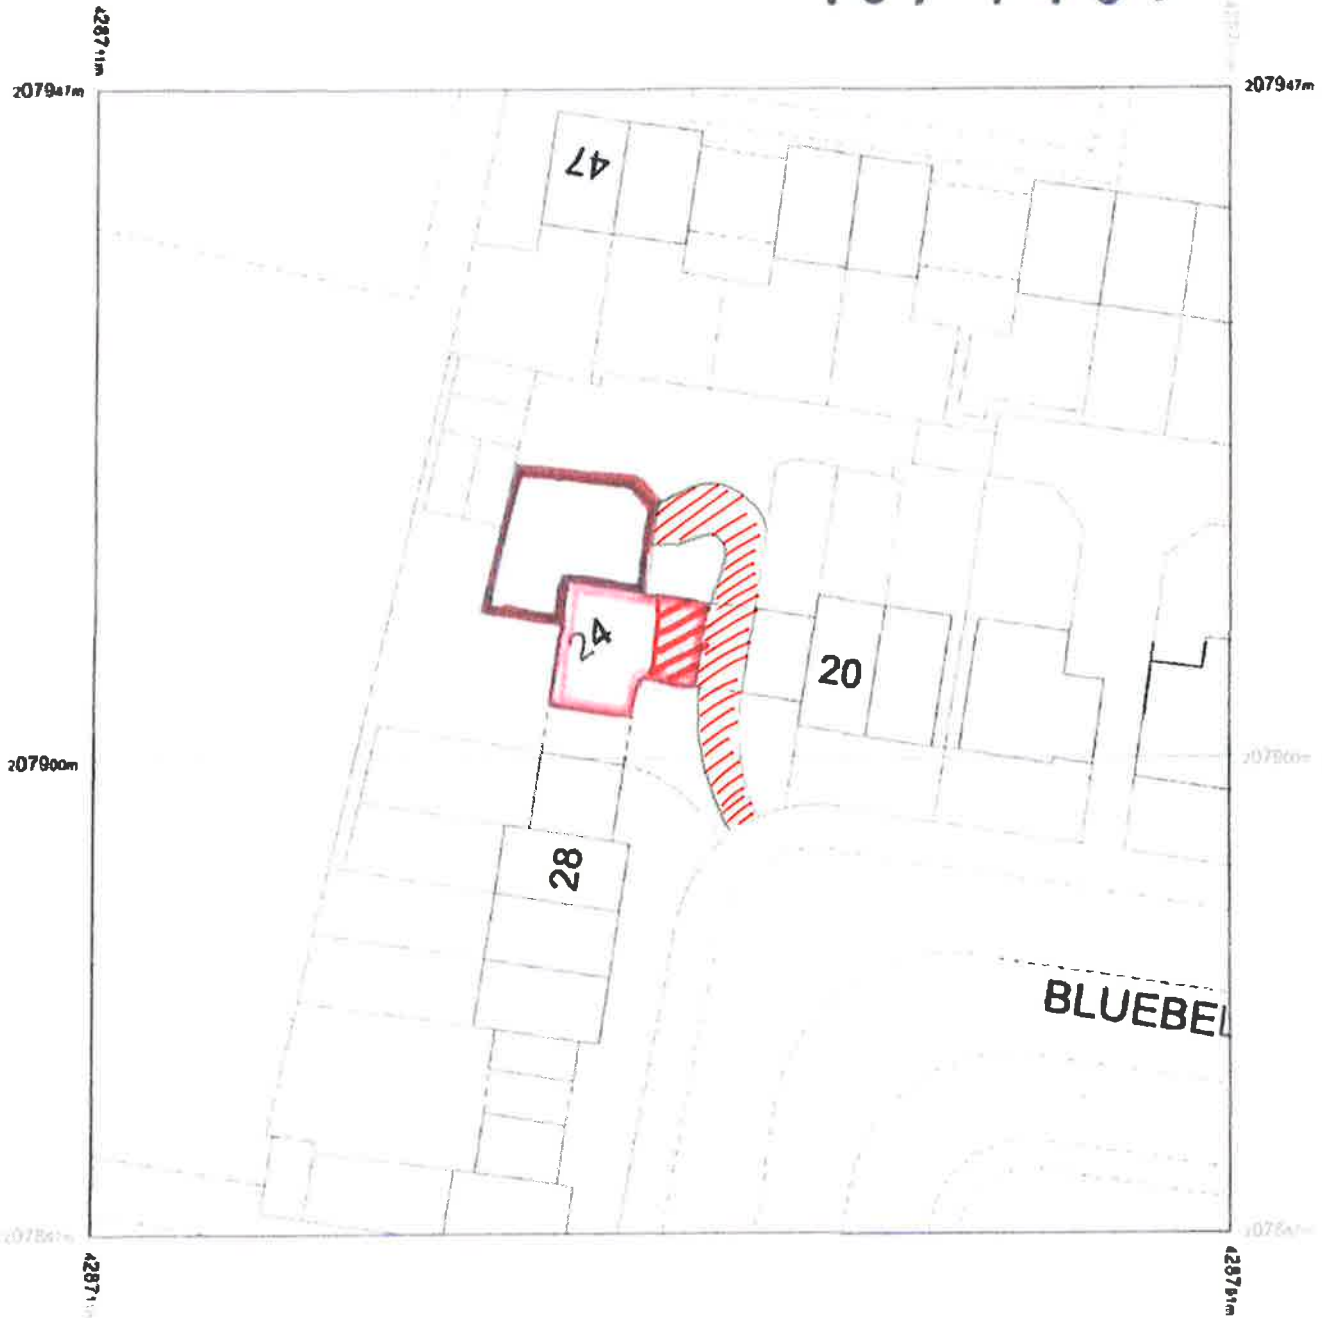

Produced 17.09.2010 from the Ordnance Survey National Geographic Database and incorporating surveyed revision available at this date © Crown Copyright 2010

Reproduction in whole or part is prohibited without the prior permission of Ordnance Survey

Ordnance Survey, the OS Symbol and OS Sitemap are registered trademarks of Ordnance Survey the national mapping agency of Great Britain.

The representation of a road, track or path is no evidence of a right of way

The representation of features as lines is no evidence of a property boundary

Part or all of this OS Sitemap is enlarged from mapping produced at one or more of the following scales: 1:1250, 1:2500, 1:10000



Scale 1:500

Supplied by West Oxfordshire D C  
Serial number 00134800  
Centre coordinates: 428751 25 207905 75


Further information can be found on the OS Sitemap information leaflet or the Ordnance Survey web site [www.ordnancesurvey.co.uk](http://www.ordnancesurvey.co.uk)

24 Bluebell Way, Carterton,  
OX18 1JY


Ref 1

Ground floor NO 24 Bluebell Way 1:100

Ground floor Plan


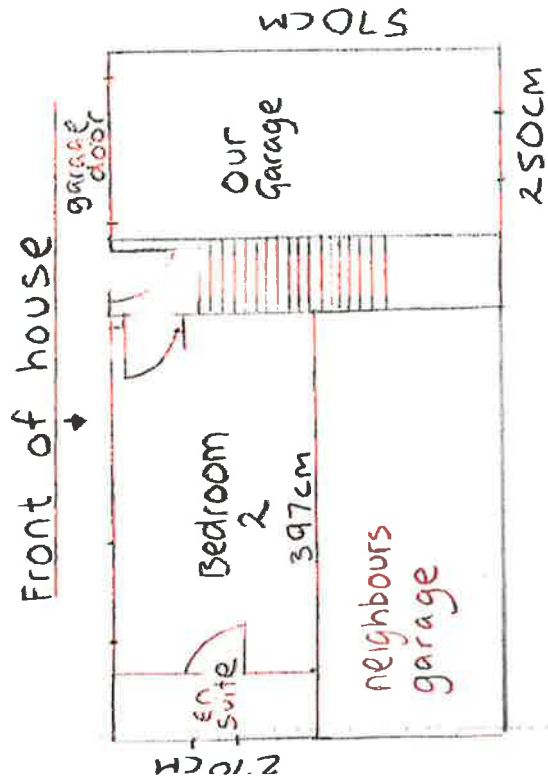


Proposed Ground floor Plan

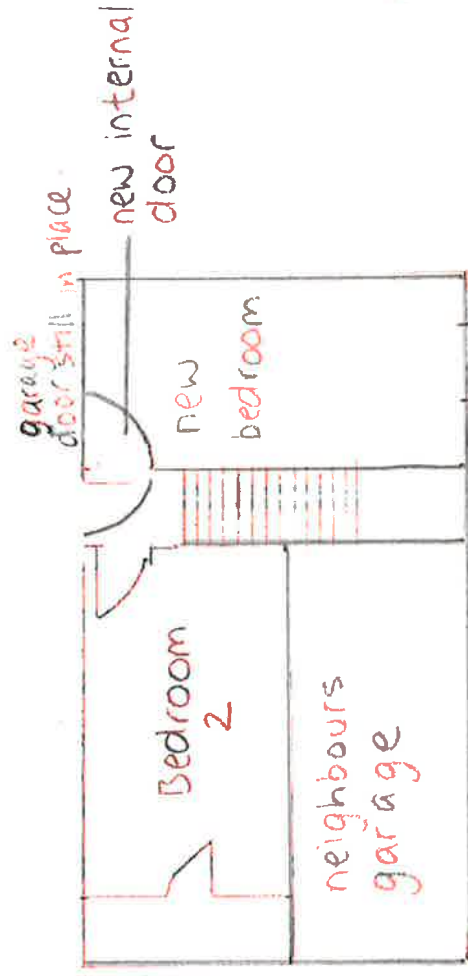


REF 2

First Floor Plan Scale 1:100

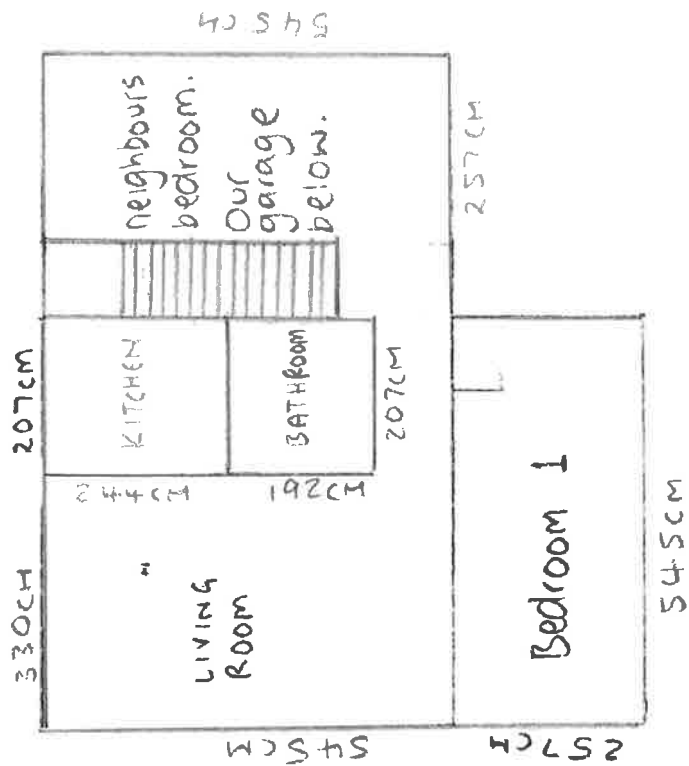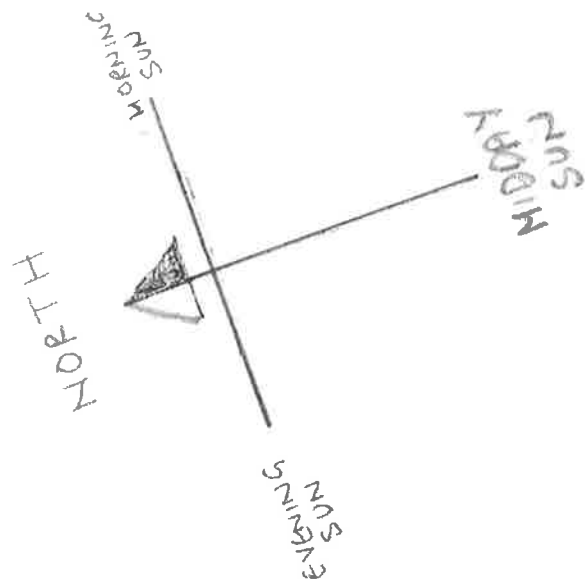


REF 3.

FRONT ELEVATION : 24 BLUEBELL WAY SCALE 1:50

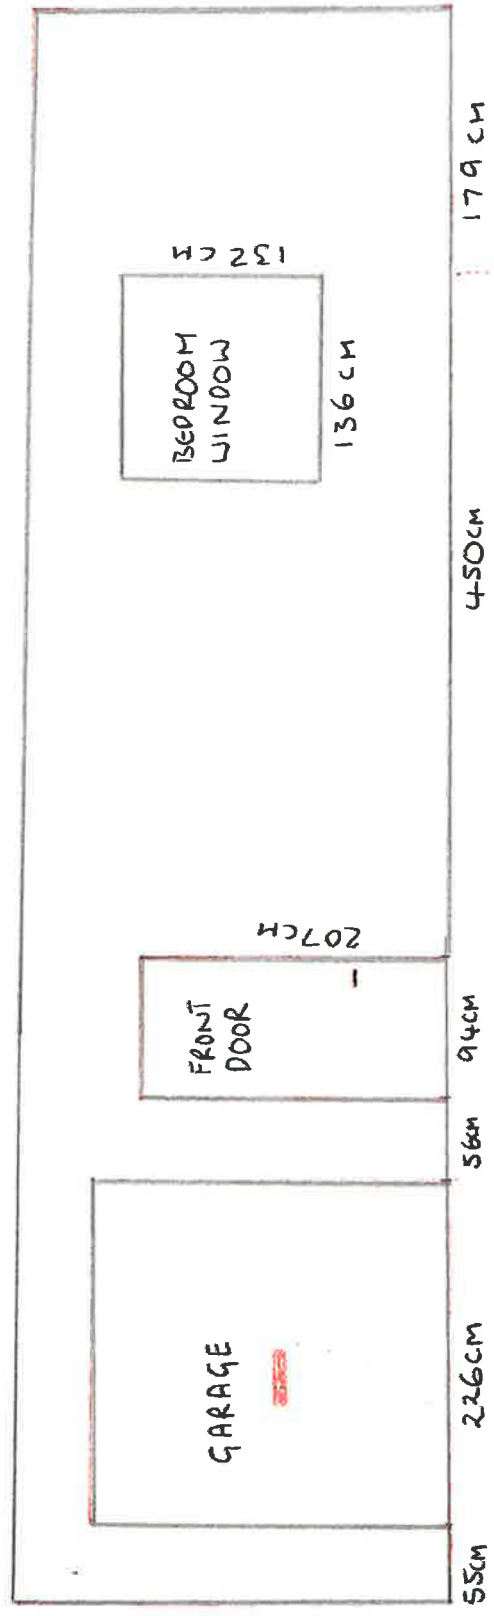

- Present Frontage

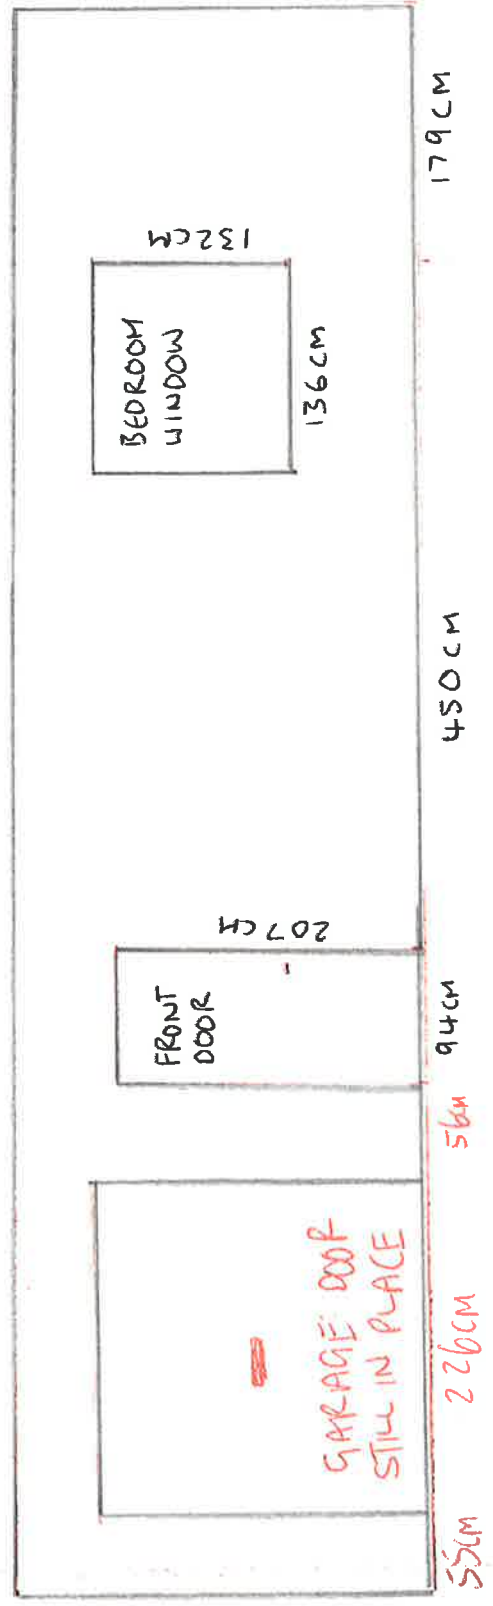


- Conversion from Garage to bedroom

1:50

EXISTING SITE PLAN SCALE 1:50

REF 4

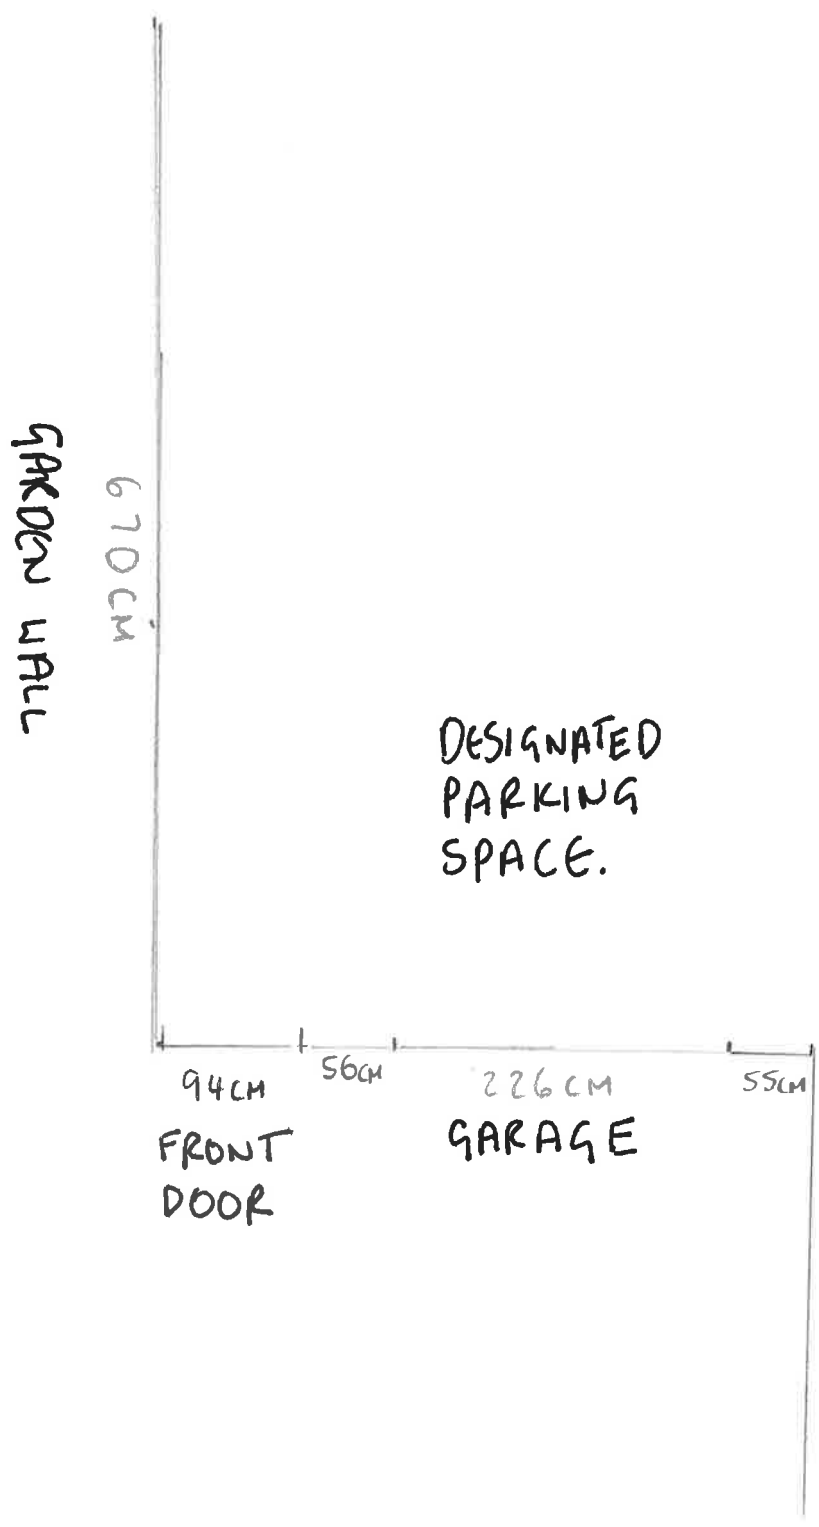

Proposed Site Plan Scale 1:50

REF 5

