

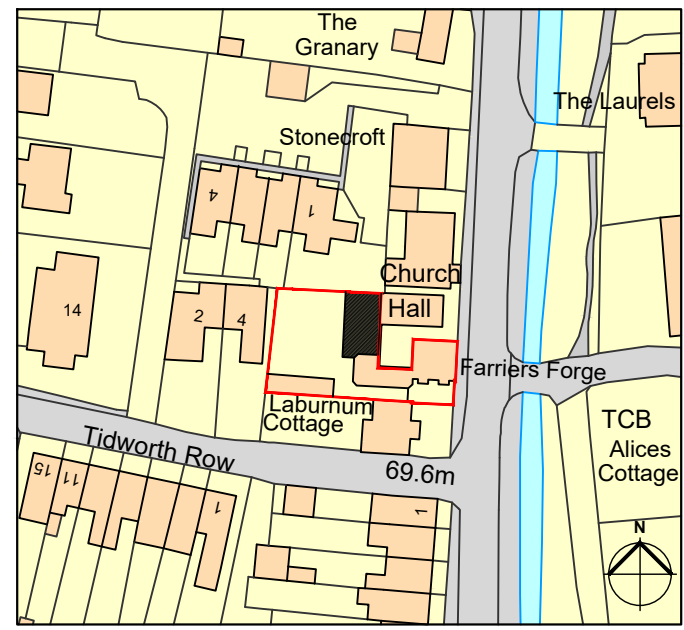
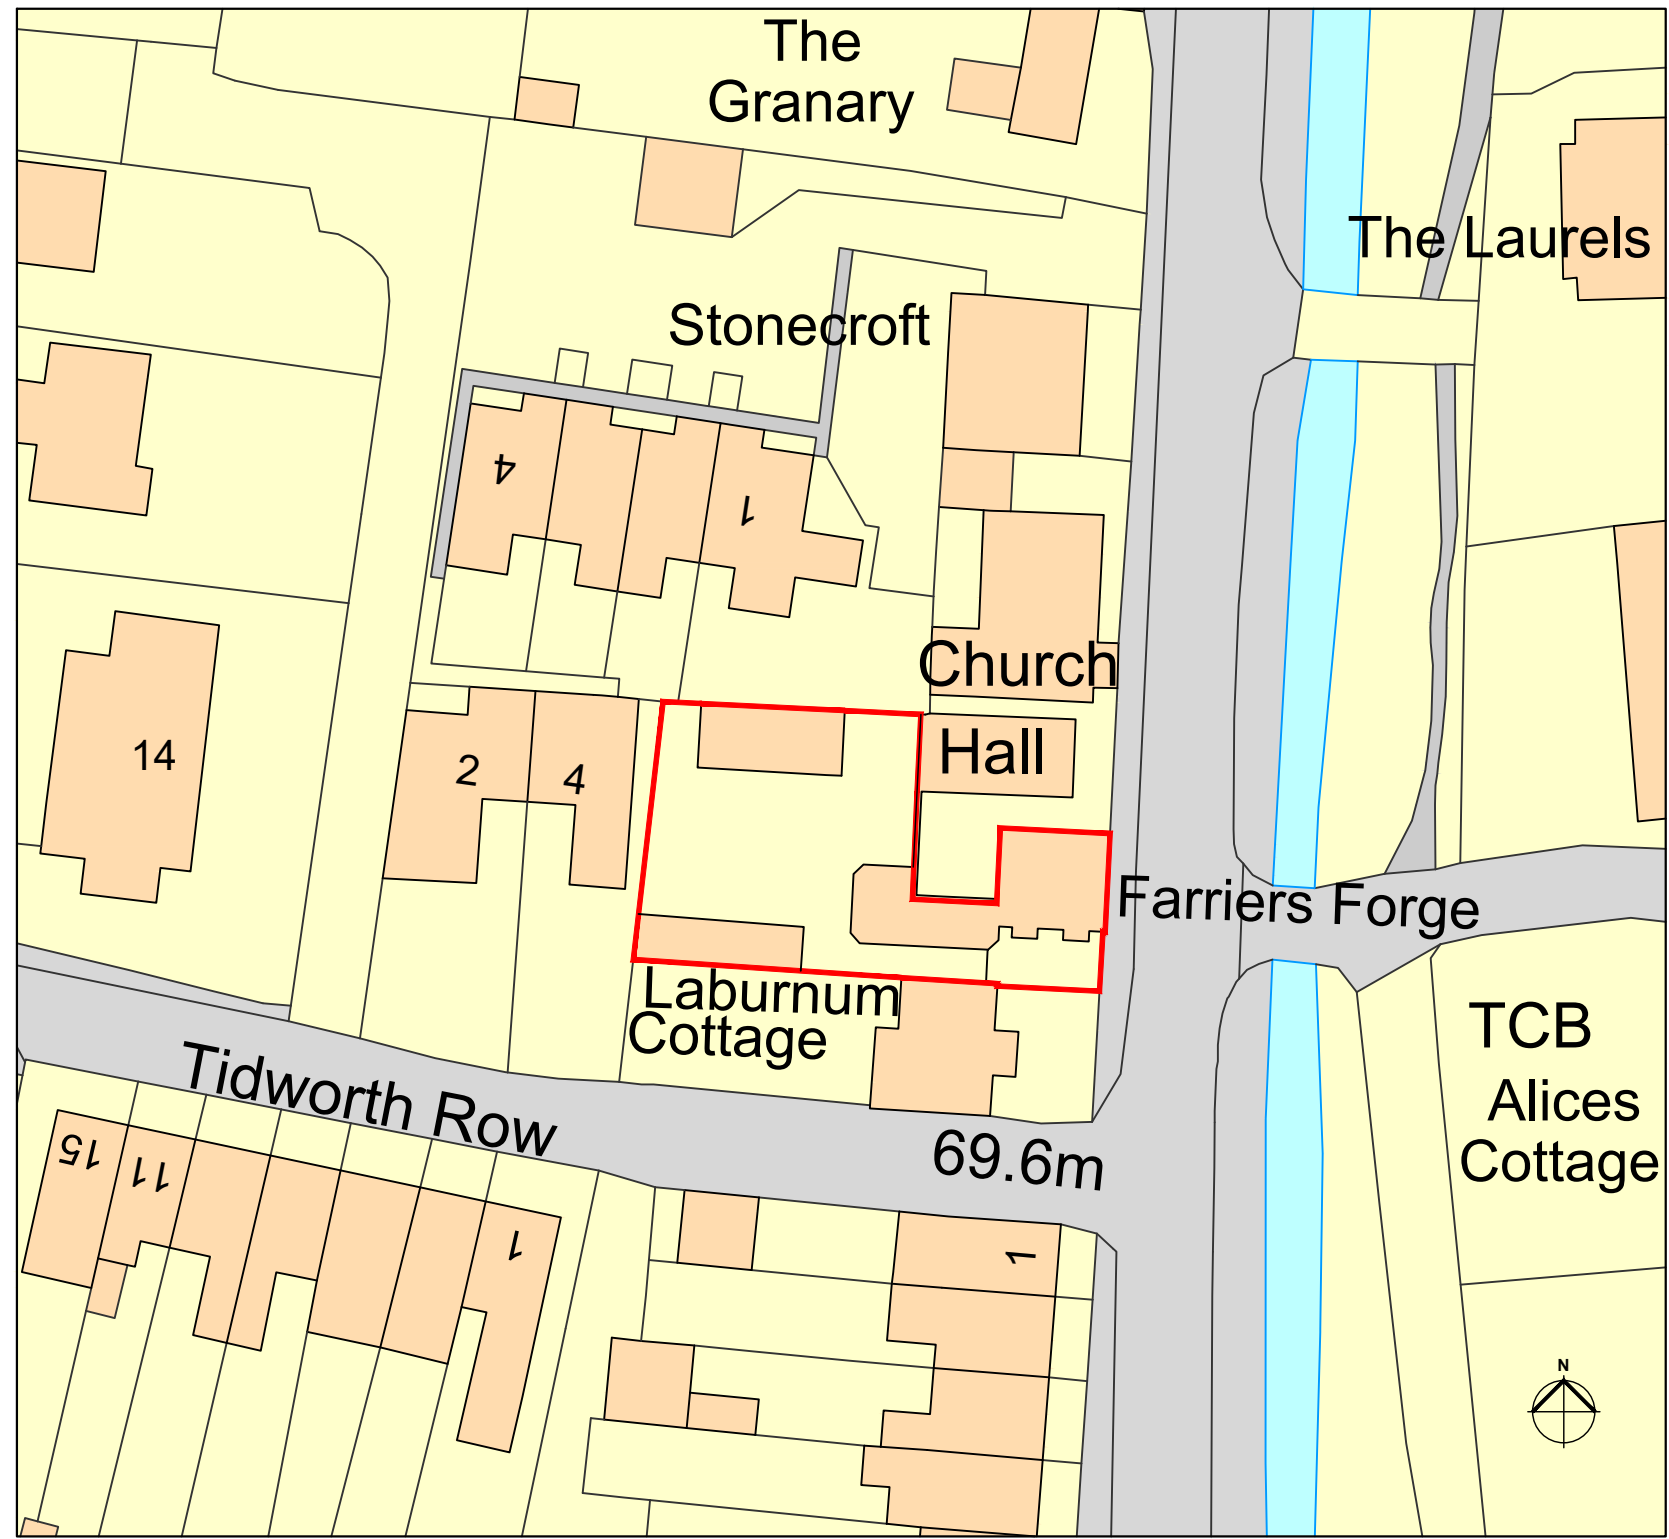


NOTES:  
 RESPONSIBILITY IS NOT ACCEPTED FOR ERRORS MADE BY OTHERS IN SCALING FROM THIS DRAWING.  
 ALL CONSTRUCTION INFORMATION SHOULD BE TAKEN FROM FIGURED DIMENSIONS ONLY  
 NO WARRANTY AS TO THE PRECISION OF THIS DRAWING IS GIVEN NOR SHOULD BE INFERRED  
 CONSTRUCTION DRAWINGS TO BE READ IN CONJUNCTION WITH SPECIFICATIONS, SCHEDULES AND DRAWINGS FROM STRUCTURAL AND MECHANICAL ENGINEERS.

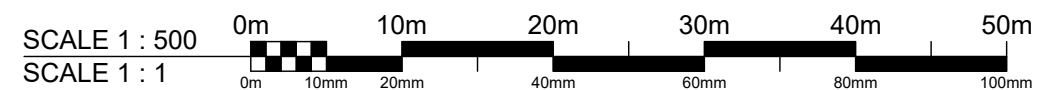

Ordnance Survey, (c) Crown Copyright 2021. All rights reserved. Licence number 100022432

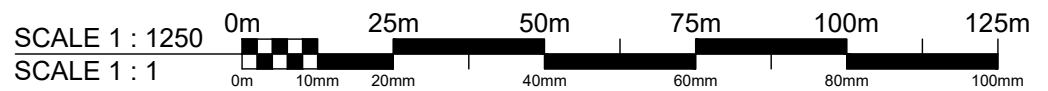

REVISION	DATE	DRAWN	CHECKED	DESCRIPTION	SCALE	DATE
					1:1250/1:500 @ A3	April 2021
				CLIENT	DRAWN	CHECKED
				Mr S Thomas	MH	MH
				PROJECT	JOB NUMBER	DRAWING NO.
				Farriers Forge, Main Street, Clanfield, OX18 2SH	1598	01
				DRAWING TITLE		REVISION
				Site & Location Plan		

**Spirit Architecture**  
 Creating Inspiring Design & Sustainable Architecture  
 4 Haycroft Road, Sherborne, Cheltenham, Gloucestershire, GL54 3DY

© ALL RIGHTS RESERVED  
 REPORT ALL DISCREPANCIES  
 CONTRACTORS - DO NOT SCALE FROM DRAWING  
 CHECK DIMENSIONS ON SITE  
 Tel: 01451 839003 E: enquiries@spiritarchitecture.co.uk