


© Crown Copyright. All rights reserved. Licence no. 100041040


Scale Bar - 1:1250

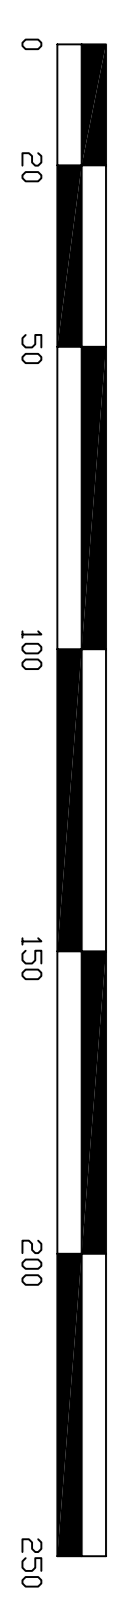

DO NOT SCALE
THIS DRAWING IS COPYRIGHT ©

NOTES

REVISION

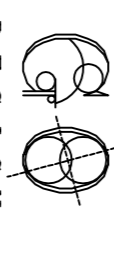
D E S I G N
 88, Laseoe-Denby Lane
 Laseoe, Heanor
 Derbyshire
 DE75 7RX
 TEL : 07771 675768
 E-MAIL: goddel@planning@aol.com

CLIENT
Mr S. White

PROJECT
Frog Hill
Furze Lane
Legbourne
Louth
LN11 8LR

TITLE
Proposed Development
for 3 New Detached
Log Cabins to Replace
2 Existing Log Cabins.
Location Plan

DRAWN BY G. O'Shea | **AI** | **CHECKED BY**
SCALE 1:1250 | **DATE** 11/05/21 | **DWG No.** 187 | **REV** 05