

Existing Cabin to be Demolished.

Pond

Pond


Frog Hall



Existing Cabin to be Demolished.

Pond


Scale Bar - 1:500

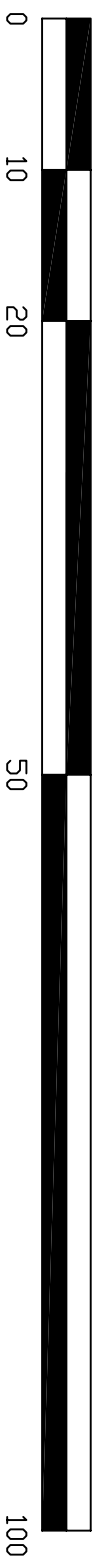

DO NOT SCALE  
THIS DRAWING IS COPYRIGHT ©

NOTES

REVISION

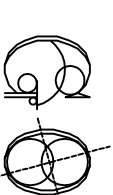

DESIGN  
88, Loscoe-Denby Lane  
Loscoe, Heanor  
Derbyshire  
DE75 7EX  
TEL : 07771 675788

E-MAIL: [godesignplanning@aol.com](mailto:godesignplanning@aol.com)

CLIENT

Mr S. White

PROJECT

Frog Hall  
Furze Lane  
Legbourne  
Louth  
LN11 8LR

TITLE

Proposed Development  
for 3 New Detached  
Log Cabins to Replace  
2 Existing Log Cabins.  
**Block Plan - Existing.**

DRAWN BY | G. D'Shea | A2 | CHECKED BY

SCALE | 1:500 | DATE | 11/05/21 | DWG No. | 21/022-06 | REV