



NOTES

DO NOT SCALE FROM THIS DRAWING
 VERIFY ALL DIMENSIONS ON SITE
 DRAWINGS TO BE READ IN CONJUNCTION WITH
 SCHEDULE OF WORKS AND
 STRUCTURAL ENGINEER'S DRAWINGS AND
 INFORMATION
 ALL DEMOLITION TO BE APPROVED BY STRUCTURAL
 ENGINEER PRIOR TO COMMENCEMENT
 RE-ROUTING OF EXISTING AND RUNNING OF NEW
 PIPEWORK AND DRAINAGE TO BE TO CONTRACTOR'S
 DESIGN
 ALL WORKS TO BE IN ACCORDANCE WITH CURRENT
 BUILDING REGULATIONS AND STRUCTURAL ENGINEER'S
 INFORMATION
 COPYRIGHT STUDIO WERC

----- LINE OF EXISTING
 - - - - - LINE OF PREVIOUSLY PROPOSED OPENINGS

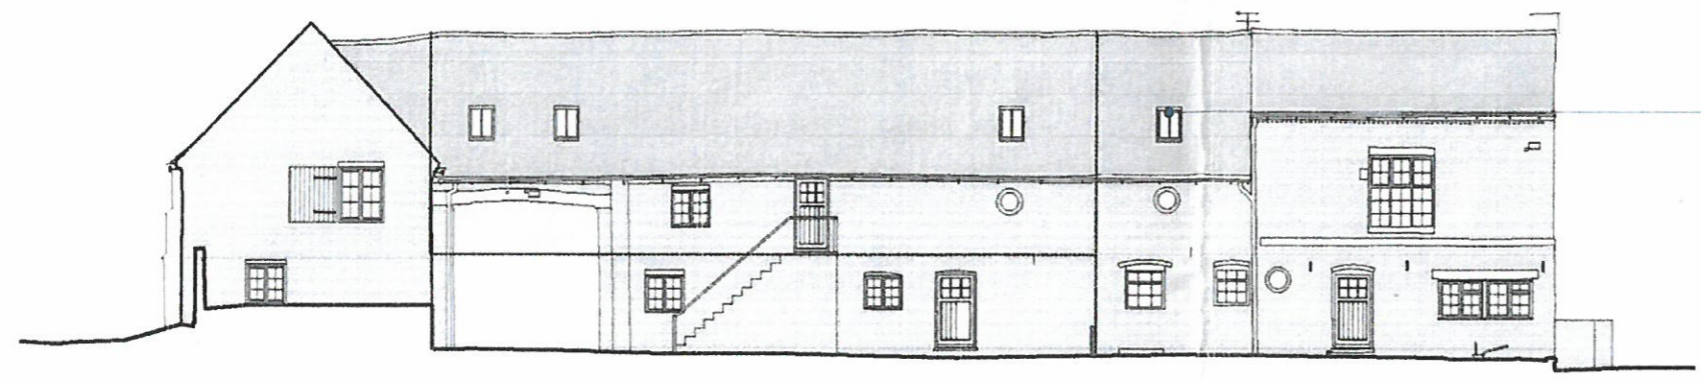

New conservation style rooflight. All other rooflights as previously approved application.

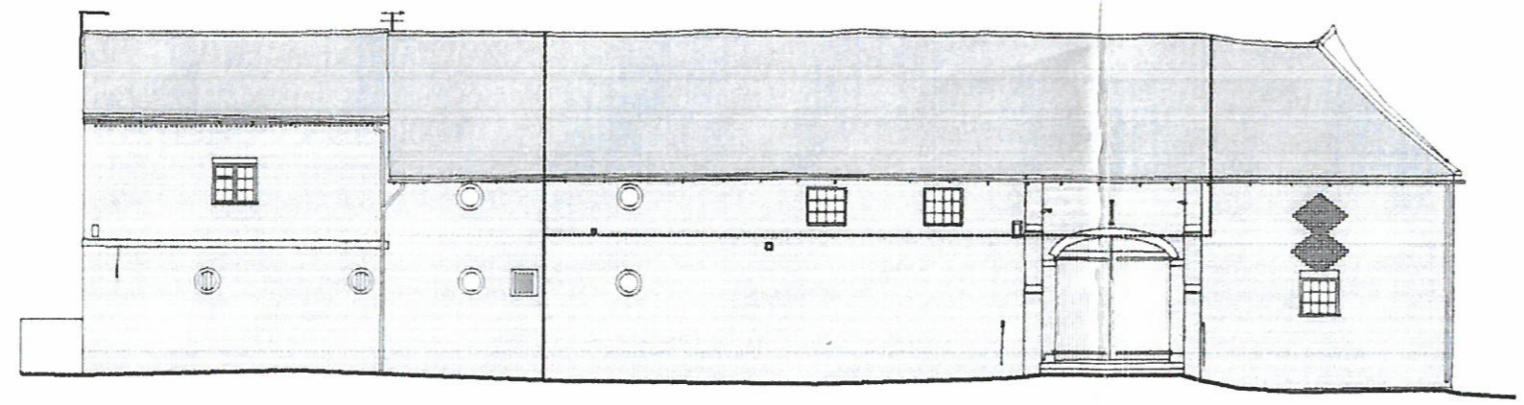

RECEIVED
 30 APR 2021



STUDIO WERC
 ARCHITECTS

www.studiowerc.com info@studiowerc.com 07546374440

PROJECT	THE MANOR, LOW STREET, S.WHEATLEY DN22 9DH		
TITLE	NORTH & SOUTH ELEVATIONS		
NUMBER	1914_P1_30	REVISION	
STATUS	PLANNING	SCALE	1:200@A3

0 2m 5m 10m