


0m 50m 100m 150m 200m 250m 300m 350m 400m

1 : 2500

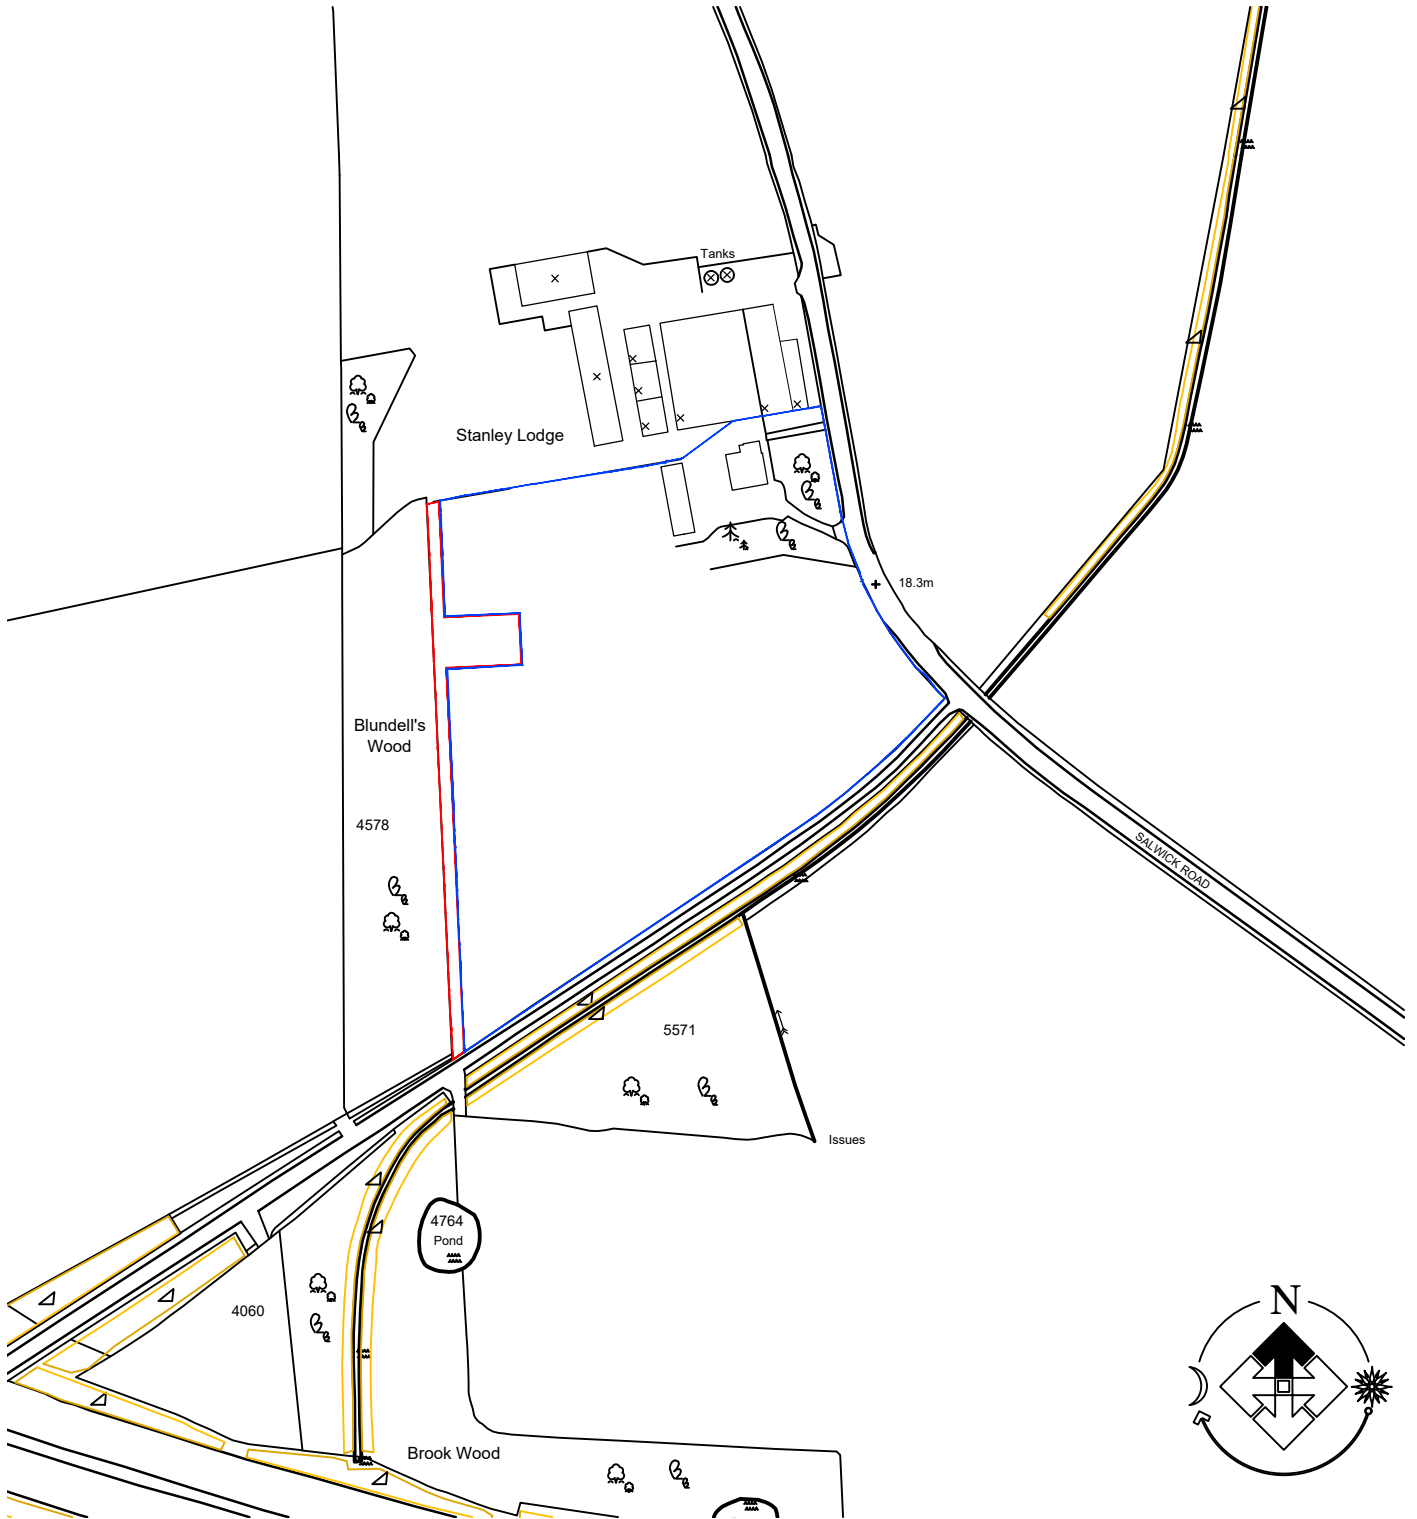

PLANNING

Client:
Mr B Wileman

Project:
Proposed Agricultural Building

Drawing Title:
Stanley Lodge, Salwick Rd, Wharles
Location plan



9 clover drive, freckleton, preston, lancashire pr4 1tg
tel: 07773 014899 email info@clover-design.co.uk

Drawn:	Checked:	Scale: 1:2500	Date: June 20	Job No: 20-026	Drawing No: 1002	Rev: B
--------	----------	------------------	------------------	-------------------	---------------------	-----------