


FNAME

REVDATE

USER



Scale 1:2500 @ A1

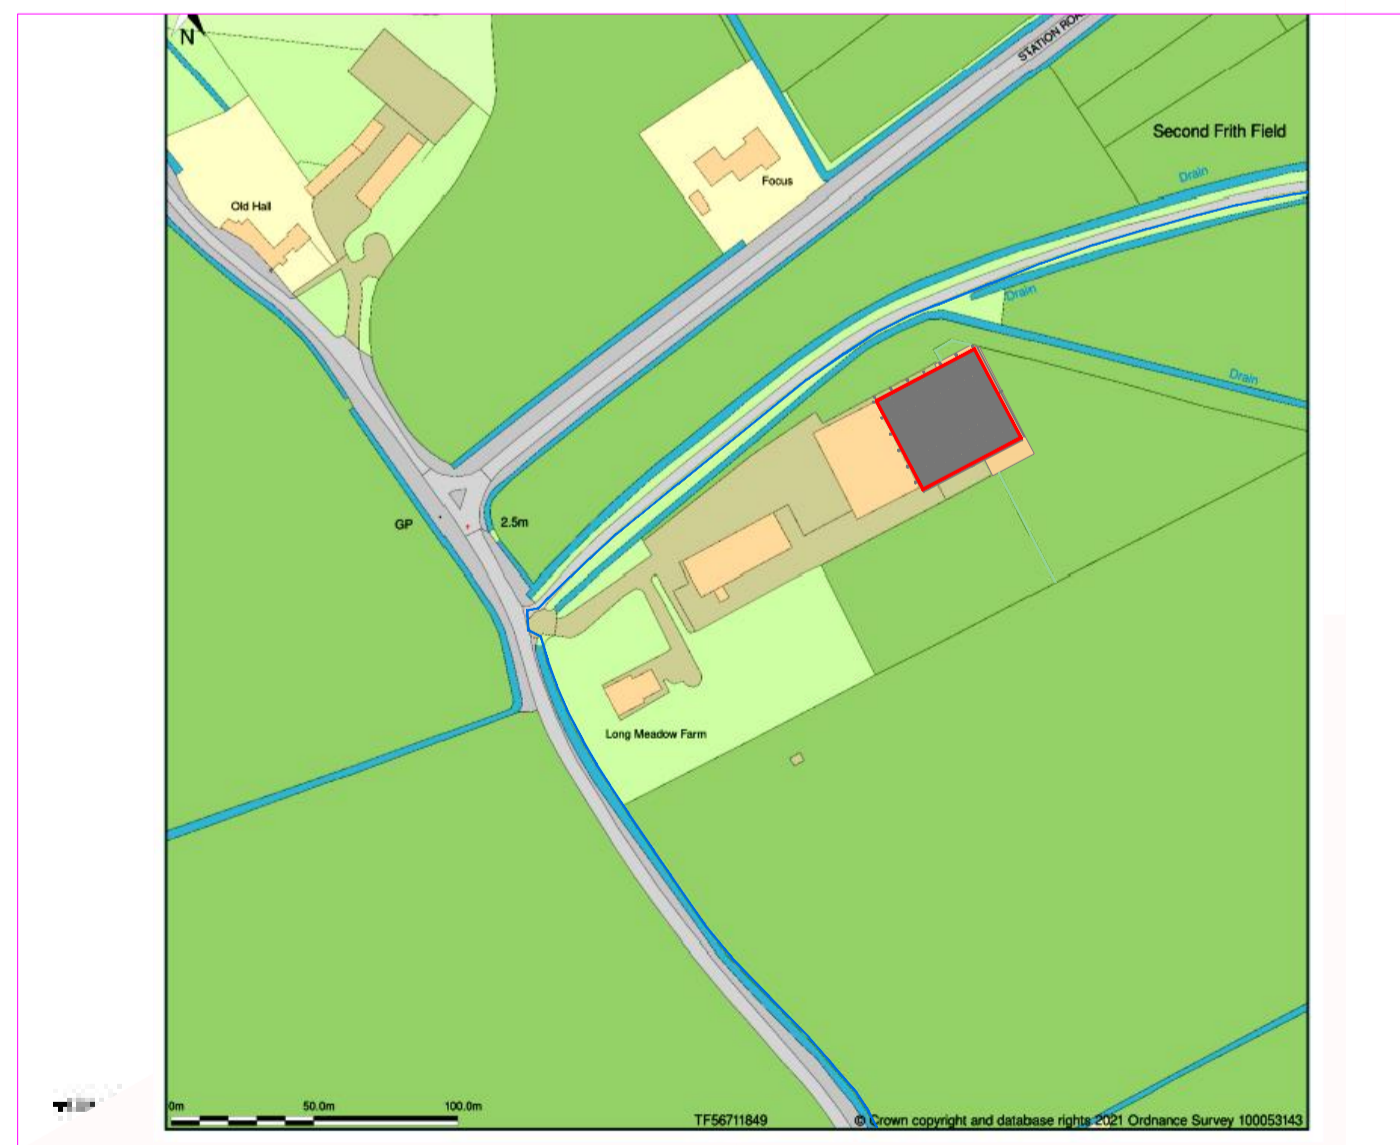

BLOCK PLAN

General Notes

Site Boundary

No.	Revision/Issue	Date

Firm Name and Address
Design Construction Management Services Ltd
 597 Etruria Road
 Basford
 Stoke on Trent
 ST4 6HP

Project Name and Address
Proposed Building,
 Long Meadow Farm,
 Church Road,
 Tilney, All Saints, Norfolk,
 PE34 4SW

Project 2021 Doubleday	Sheet 2
Date 20.03.2021	
Scale 1:250@A1	