

Project Description

Project Address
**35 North Park Drive
 Blackpool
 FY3 8NJ**

Client
Mr. N Skiba


 Michael Morley
 07772910271
 m.morley1311@gmail.com


Project Number



Existing Front Elevation ■



Existing Right Elevation ■

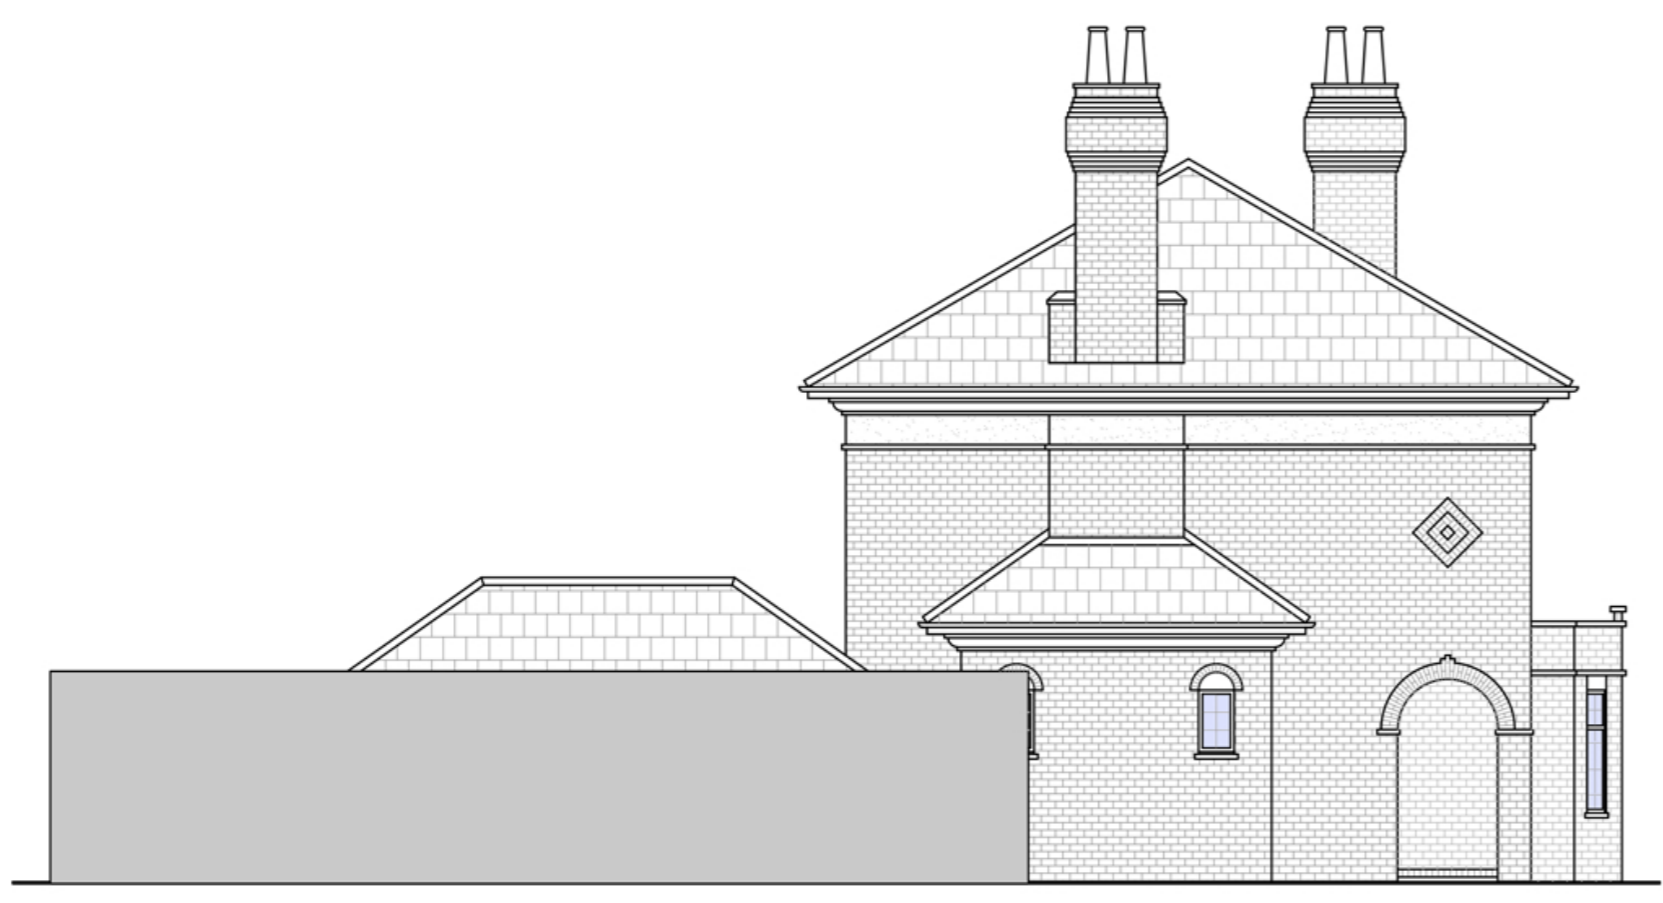

Existing Left Elevation ■



Existing Rear Elevation ■