


# Location Plan

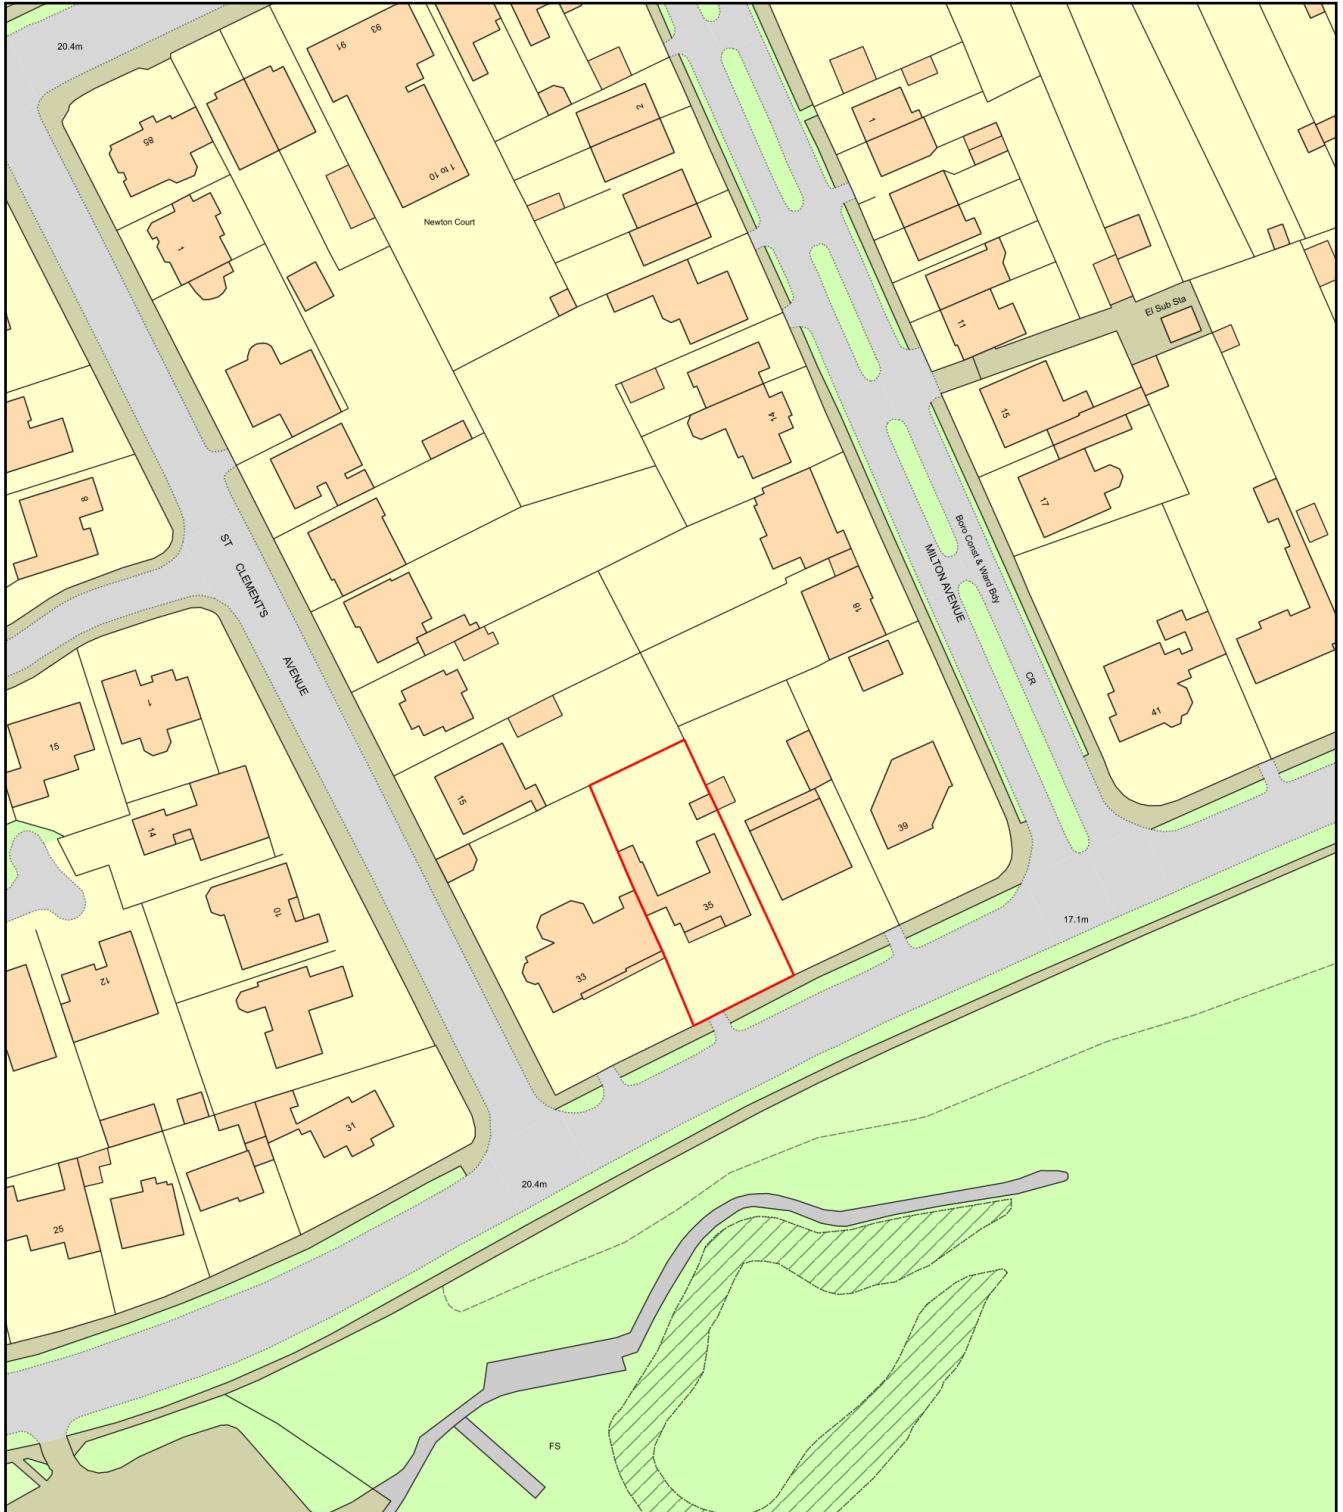

Plan Produced for: **Morley Construction Solution**

Date Produced: 03 May 2021

Plan Reference Number: TQRQM21123193635464

Scale: 1:1250 @ A4