





Proposed Front Elevation ■

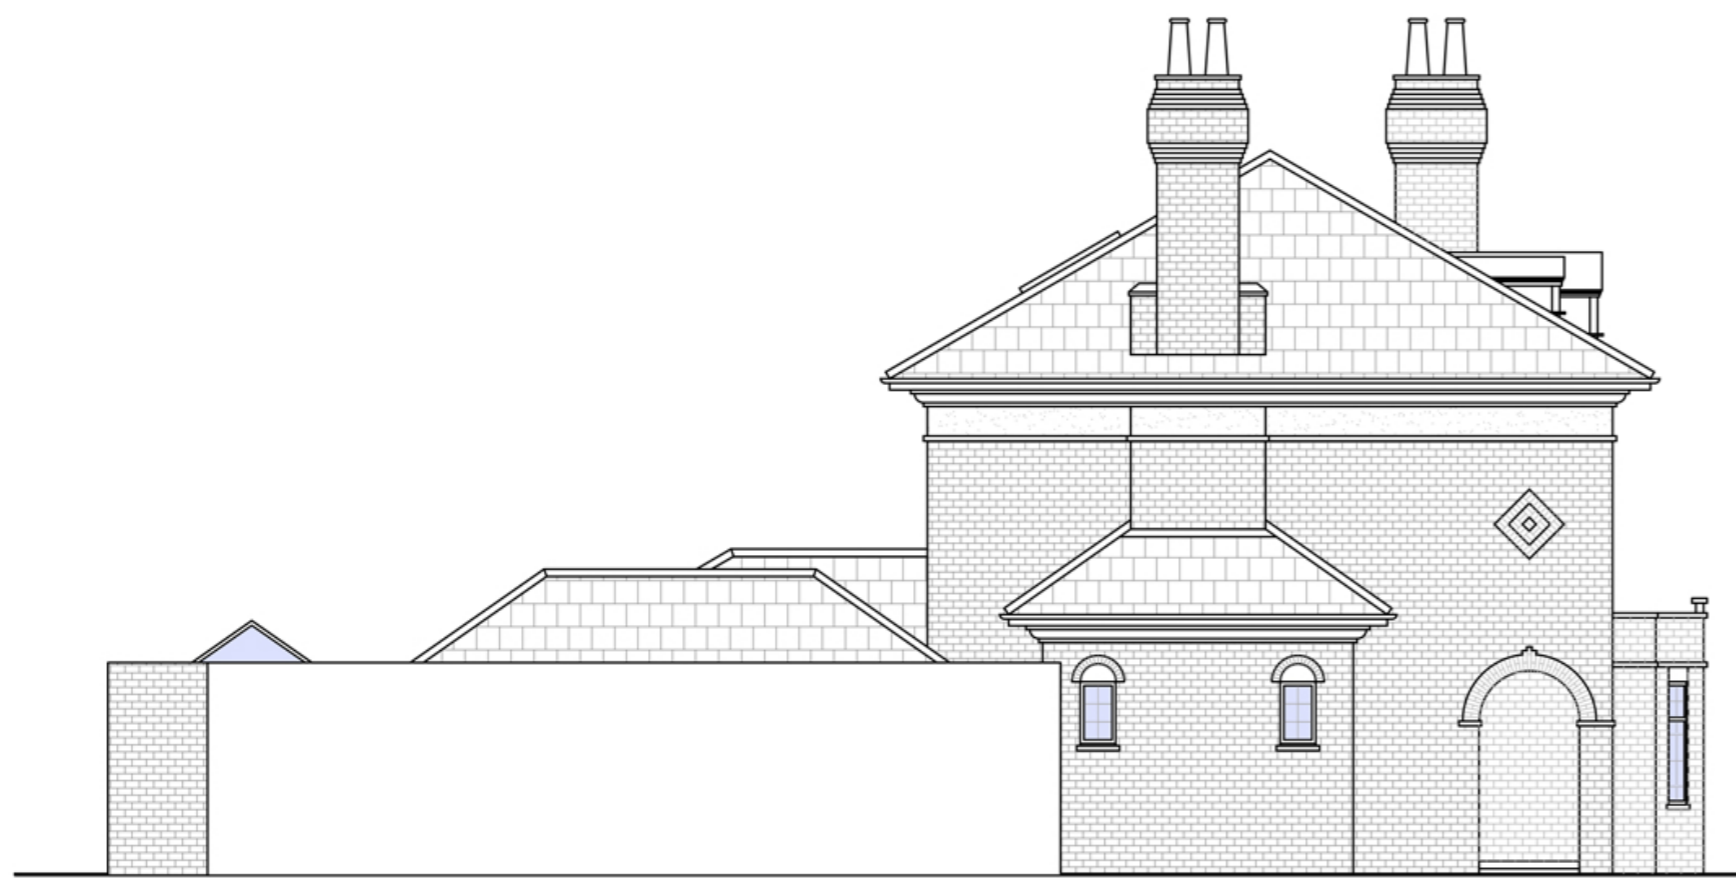

Proposed Right Elevation ■



Proposed Left Elevation ■

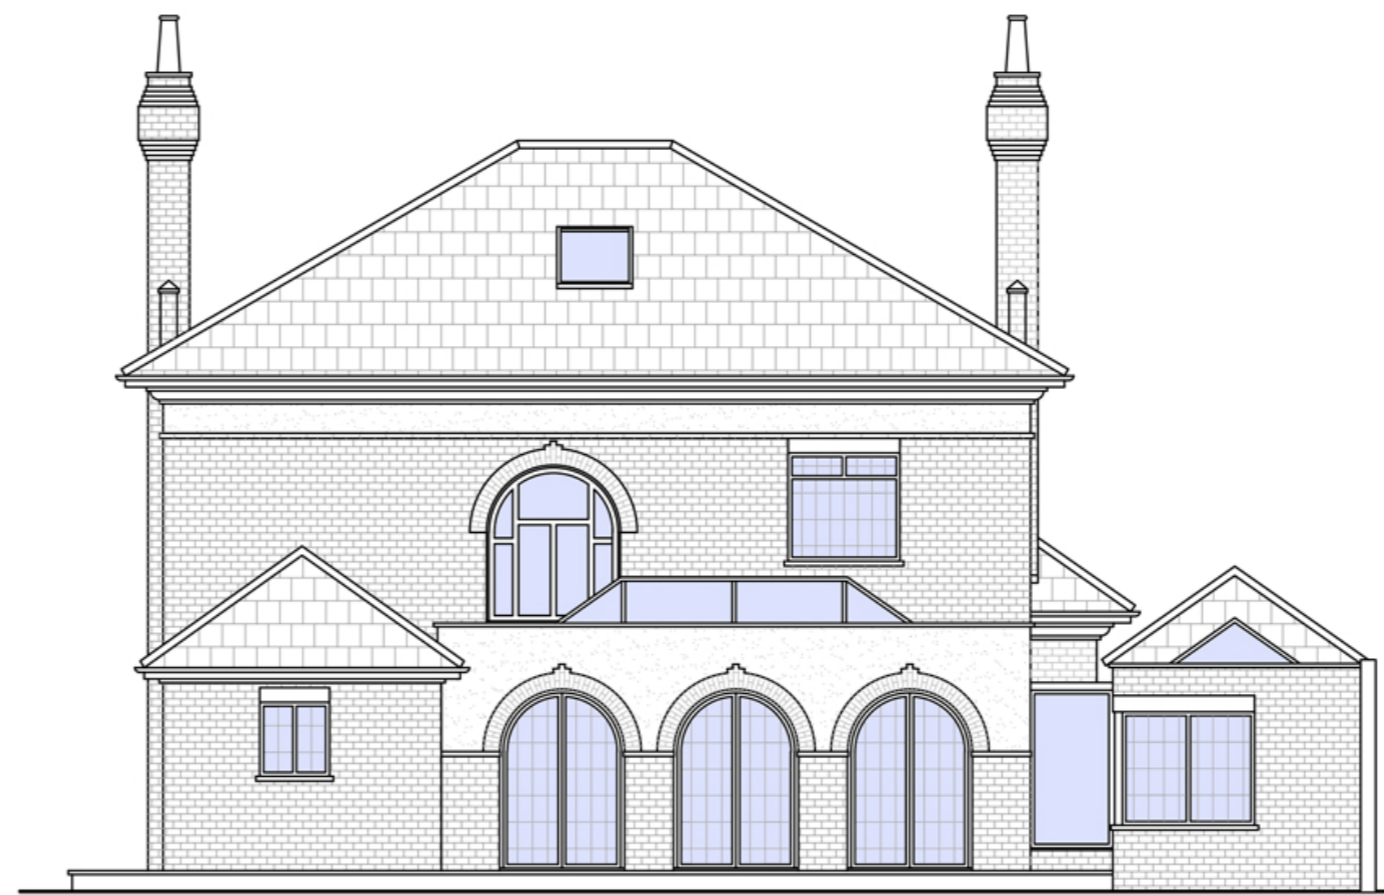

Proposed Rear Elevation ■