


# Location Plan St Martin & Meridaoc Lighting

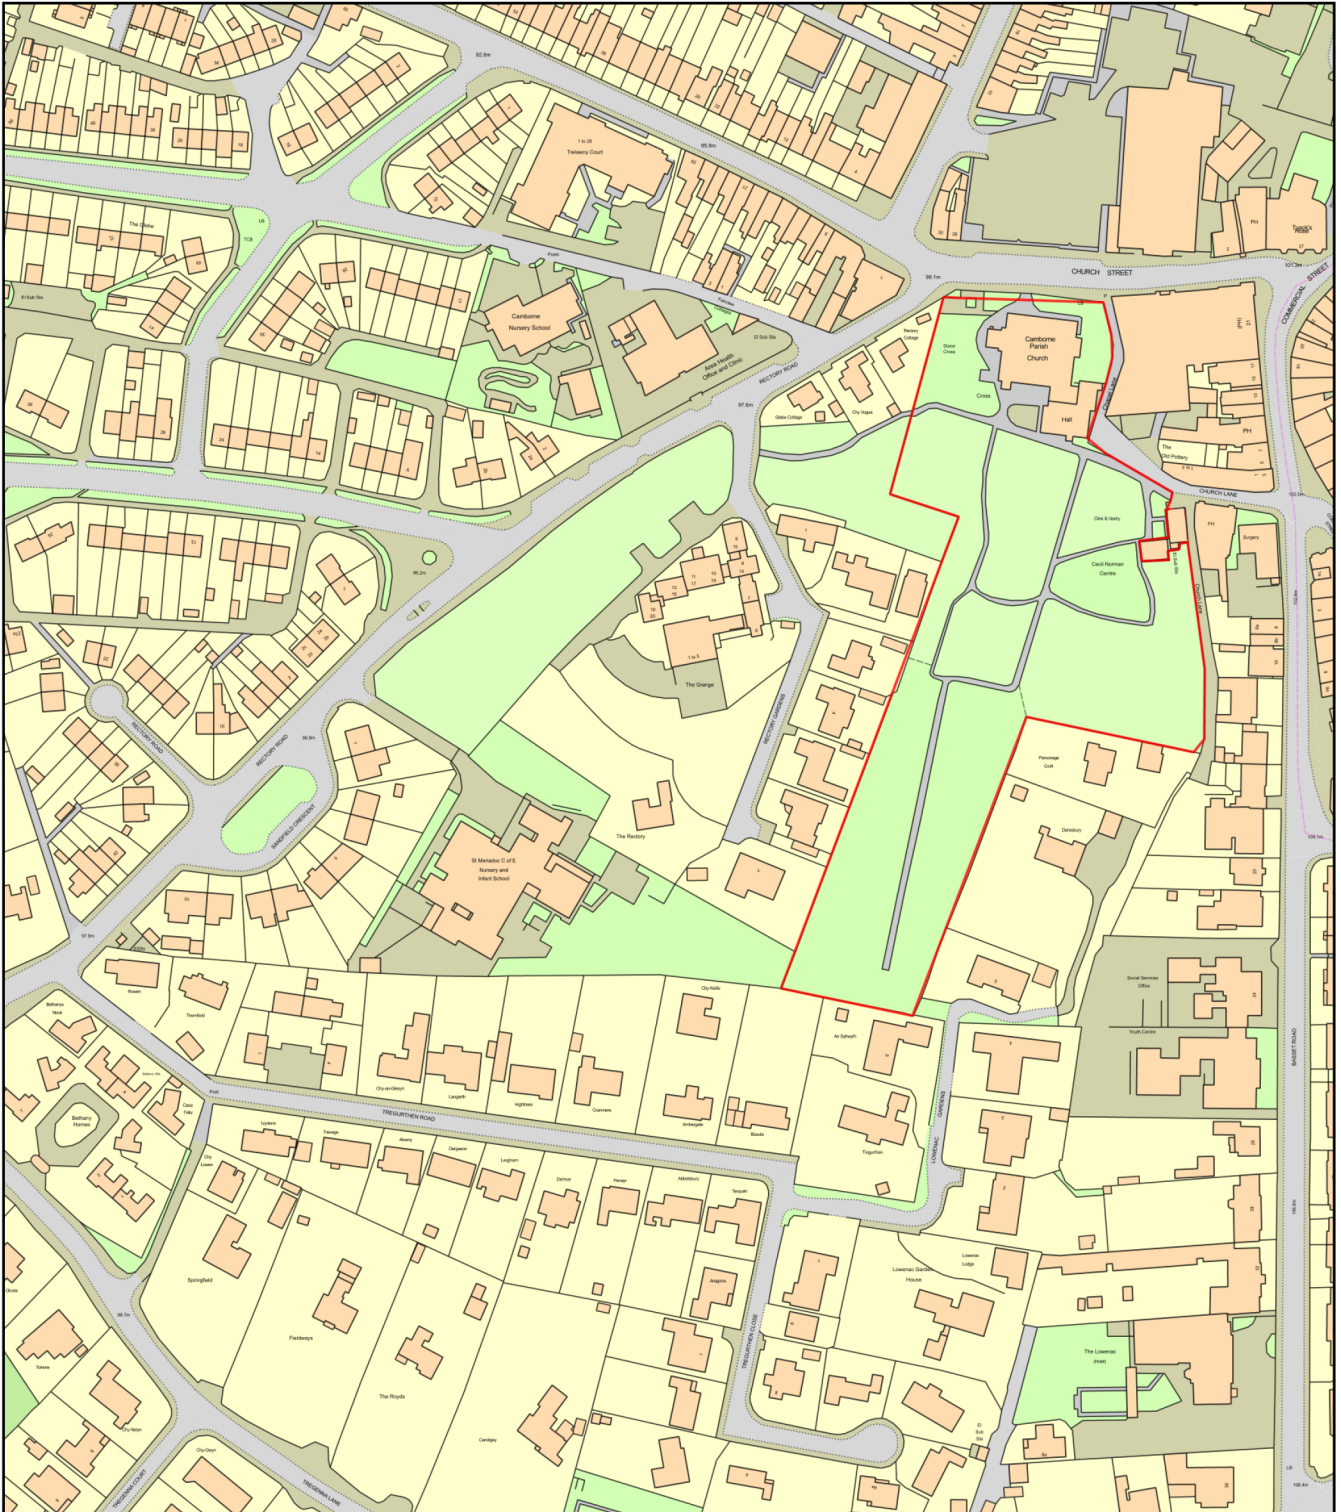

0 100  
Metres



Plan Produced for: Camborne Cluster Churches -

Date Produced: 13 May 2021

Plan Reference Number / Project ID: TQRQM21133093602603 / PA21/03

Scale: 1:2500 @ A4