


Extent of GoAhead Property


1 1:100 CONWAY STREET ELEVATION
200 EXISTING

FOR CONTINUATION REFER TO DETAIL 03

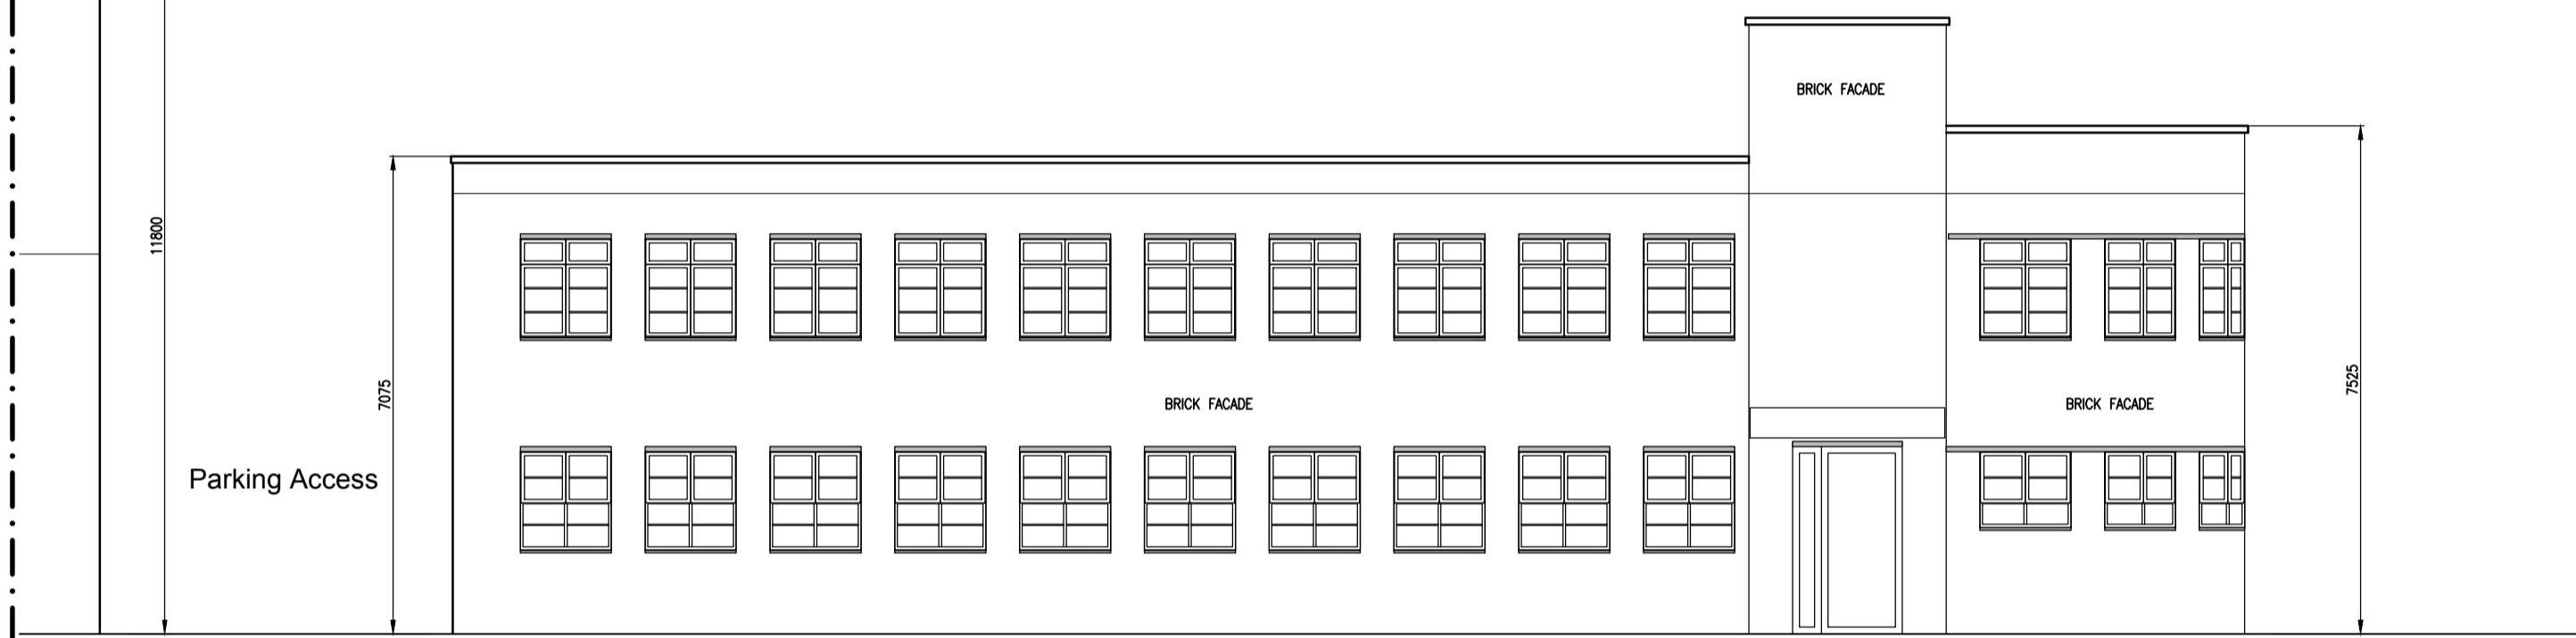

Extent of GoAhead Property

2 1:100 CONWAY STREET ELEVATION
200 EXISTING

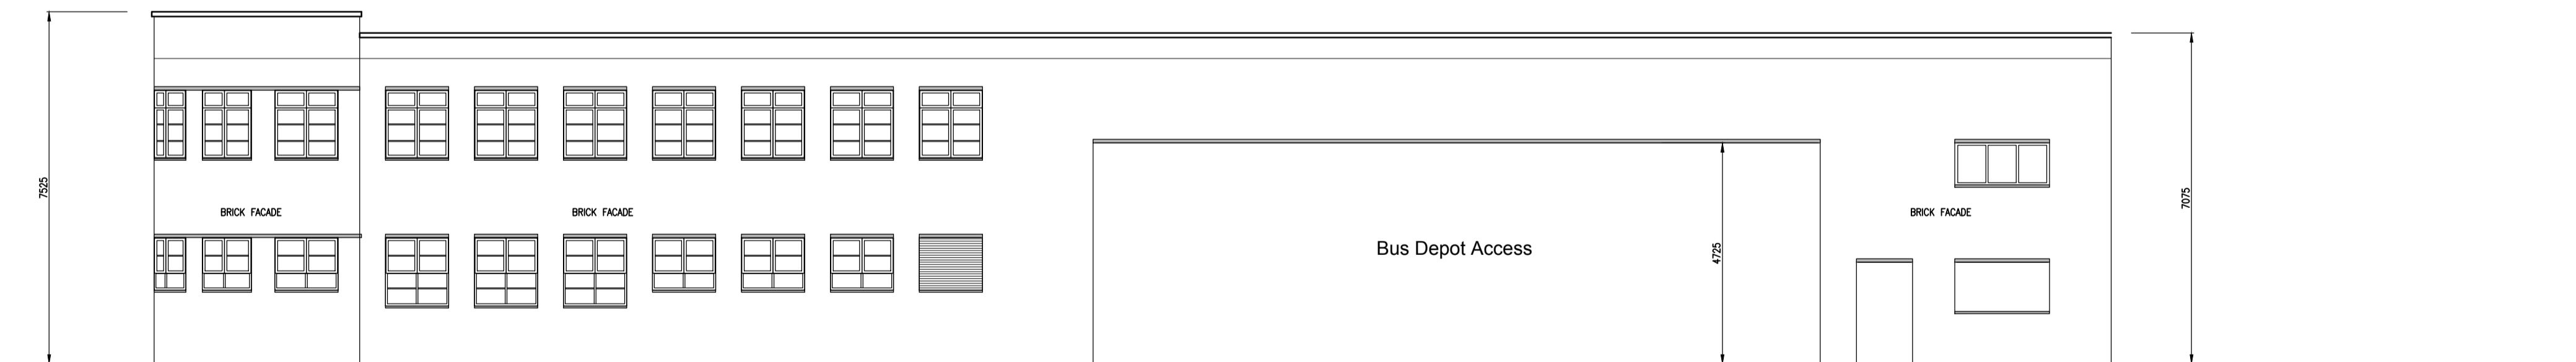

Extent of GoAhead Property

3 1:100 GOLDSTONE ROAD (FONTHILL ROAD) ELEVATION
200 EXISTING



4 1:1000 LOCATION PLAN
200 EXISTING



FOR CONTINUATION REFER TO DETAIL 03

Notes:
Copyright of this drawing remains the property of Atelier iad Ltd and should not be reproduced in full or parts or re-issued without written permission from Atelier iad Ltd

All dimensions shown are in millimetres, unless otherwise stated. Any use of these dimensions, other than for general reference, should be the subject of third party checking on site.

Any work that is carried out on the basis of this drawing should be carried out to all relevant British Standards and associated manufacturer's instructions / recommendations.

Rev:	Date:	Description:
1	14.05.21	Scale bar added

Project Number:
20 002
Drawing Number:
E200

Rev:
01
Scale:
1:200@A1
Date:
22.01.2021

Size:
A1
Drm By:

Site Address:
**CONWAY STREET
HOVE**

Title:
**EXISTING WEST
GARAGE
SITE ELEVATIONS**

