



2 1:100 ELEVATION BB PROPOSED

3 1:100 ELEVATION DD PROPOSED

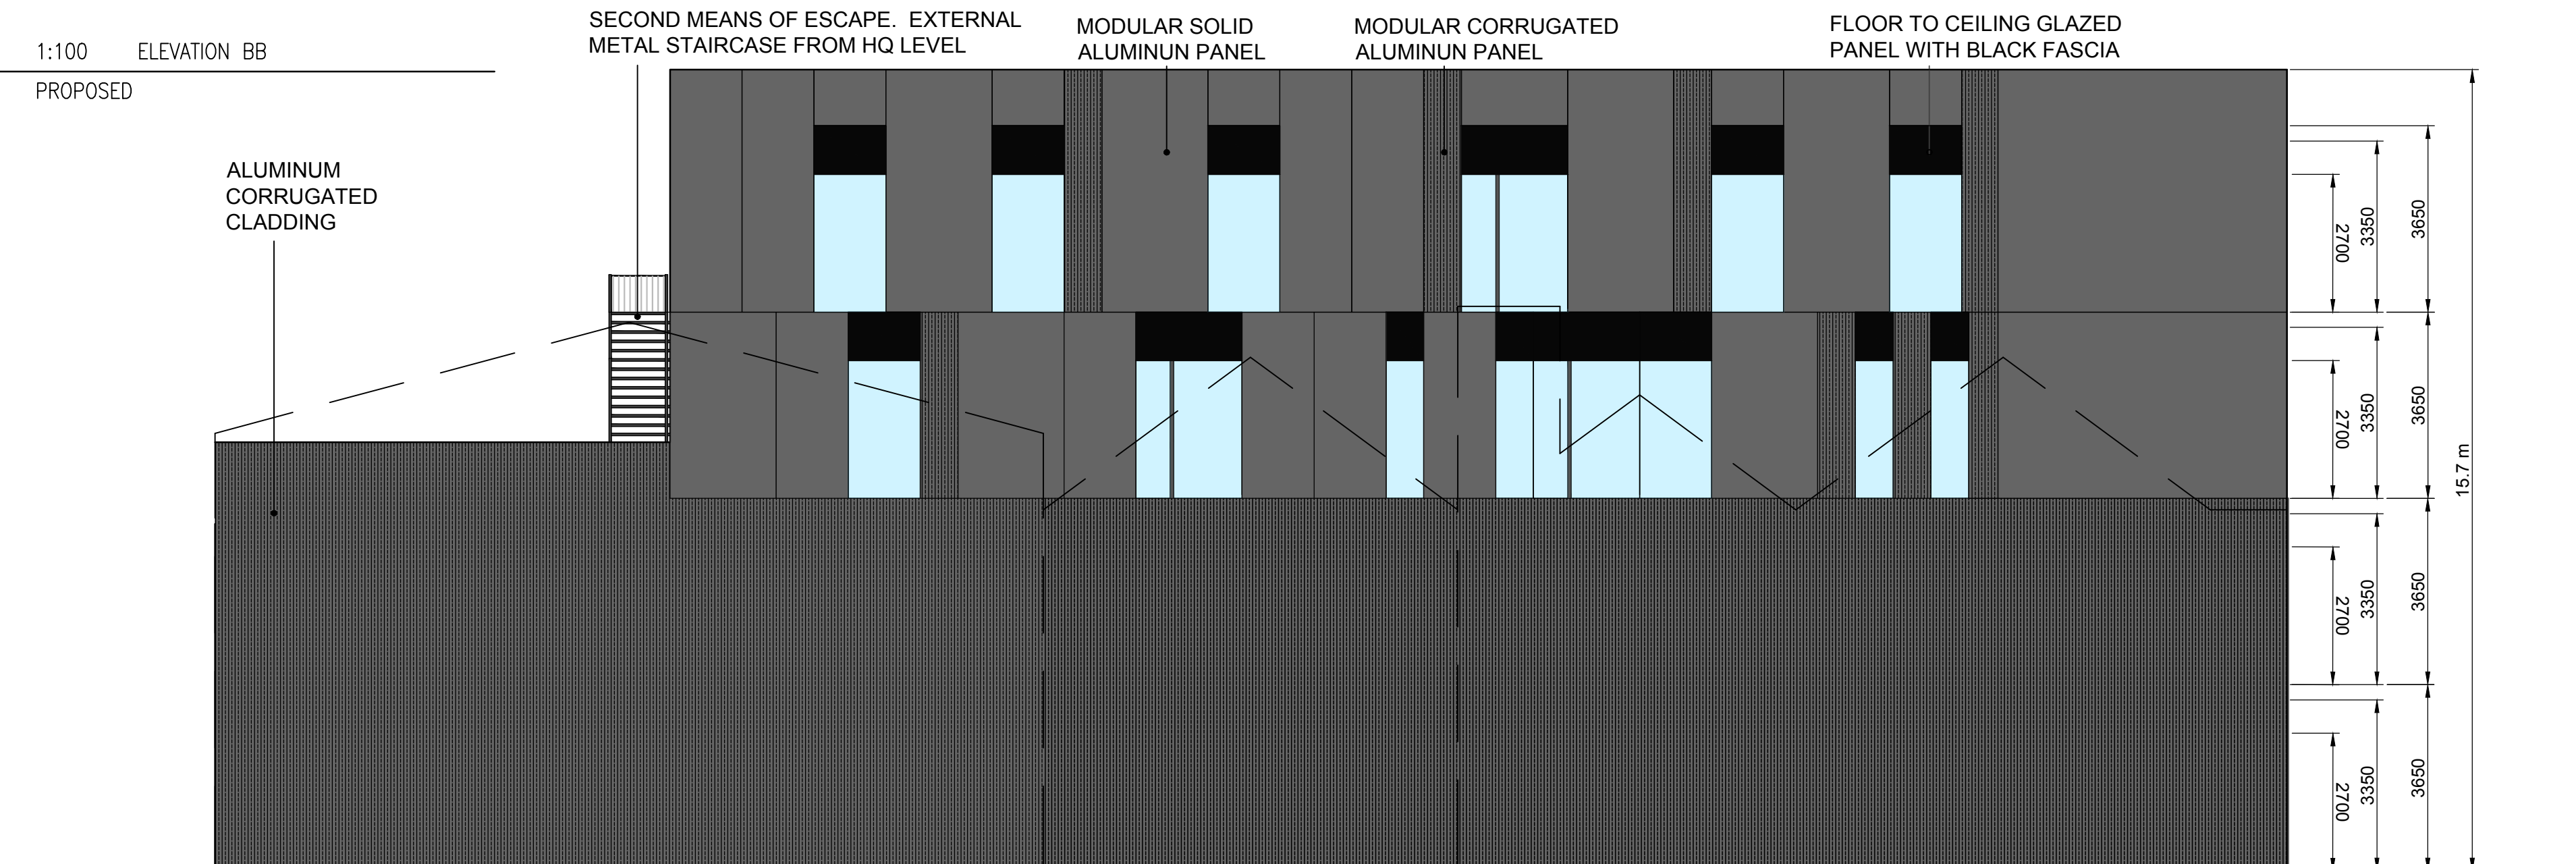

4 1:100 ELEVATION CC PROPOSED

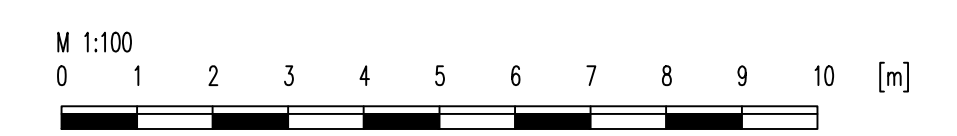

Notes:
 Copyright of this drawing remains the property of Atelier iad Ltd and should not be reproduced in full or parts or re-issued without written permission from Atelier iad Ltd
 All dimensions shown are in millimetres, unless otherwise stated. Any use of these dimensions, other than for general reference, should be the subject of third party checking on site.
 Any work that is carried out on the basis of this drawing should be carried out to all relevant British Standards and associated manufacturer's instructions / recommendations.

Rev: 1 Date: 14.05.21 Description: Scale bar added

Project Number: 20 002

Drawing Number: P 200

Rev: 1 Scale: 1:100@A1 1:200 @A3 Date: 22.01.2021

Size: A1 Drn By: IF

Site Address: CONWAY STREET, HOVE

Title: PROPOSED ELEVATIONS

