


3 NTS IMAGE OF MATURE PLANTING
P XXX PROPOSED

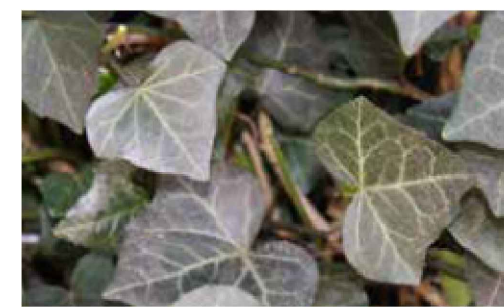


Hedera helix 'Woerner'
Very strong winter hard ivy, 4-6 cm large dark green leaves, variable leaf shapes. In winter, slightly changes colour to reddish-brown. Evergreen.




Pyracantha 'Dart's Red'
Winter hardy Firethorn with red (non-poisonous) berries. Rich blooming with white umbrella-shaped flowers in spring. This strain is resistant to fire blight. Keeps leaves in winter. Suitable as a defensive plant.

4 NTS PLANTING SPECIFICATION
P XXX PROPOSED

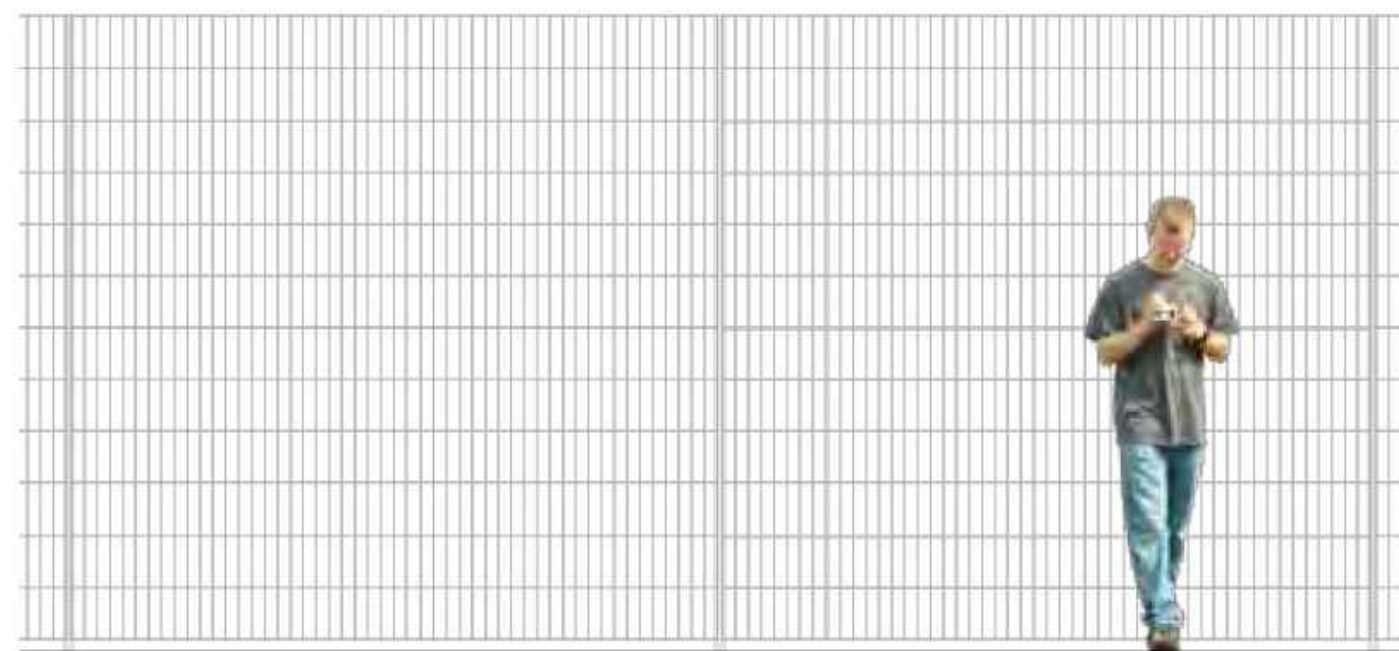

2 NTS IMAGE OF BOUNDARY MESH FENCING
P XXX PROPOSED

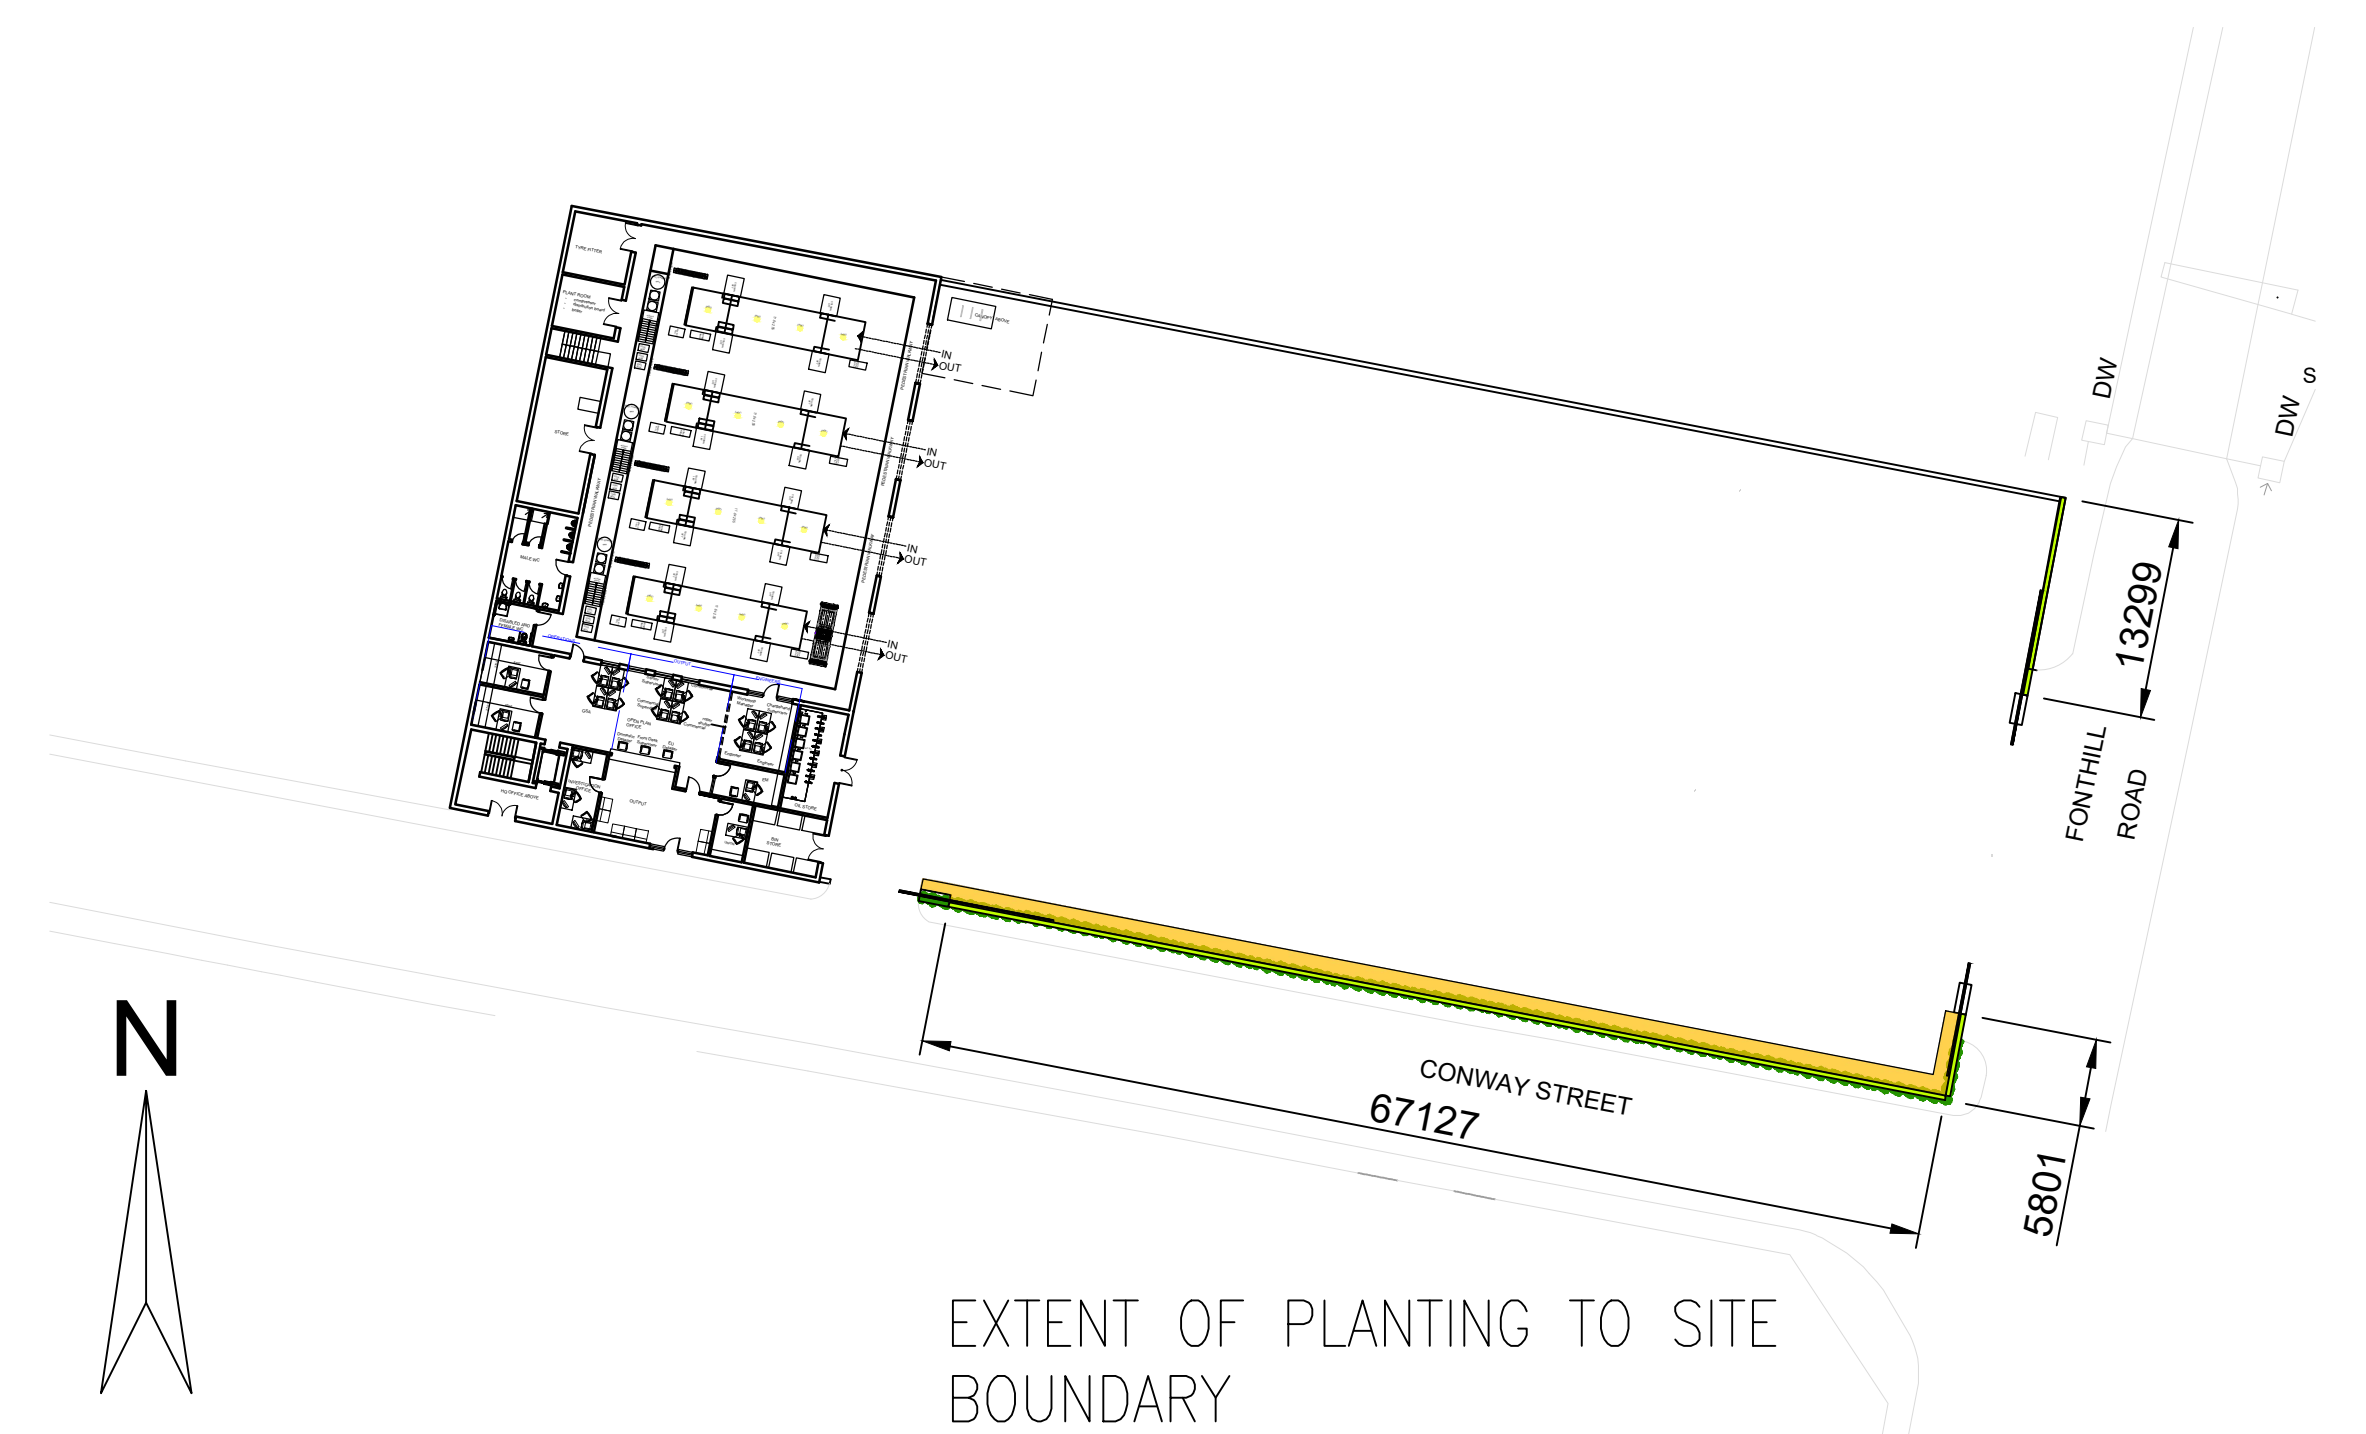

Notes:
Copyright of this drawing remains the property of Atelier iad Ltd and should not be reproduced in full or parts or re-issued without written permission from Atelier iad Ltd

All dimensions shown are in millimetres, unless otherwise stated. Any use of these dimensions, other than for general reference, should be the subject of third party checking on site.

Any work that is carried out on the basis of this drawing should be carried out to all relevant British Standards and associated manufacturer's instructions / recommendations.

Rev	Date	Description
-	-	-

Project Number:
20 002
Drawing Number:
P XXX

Rev
00
Scale
NTS@A1
Date
11.01.2021

Site Address:
**CONWAY STREET,
HOVE**

Title:
**PROPOSED
PLANTING DETAIL**

