

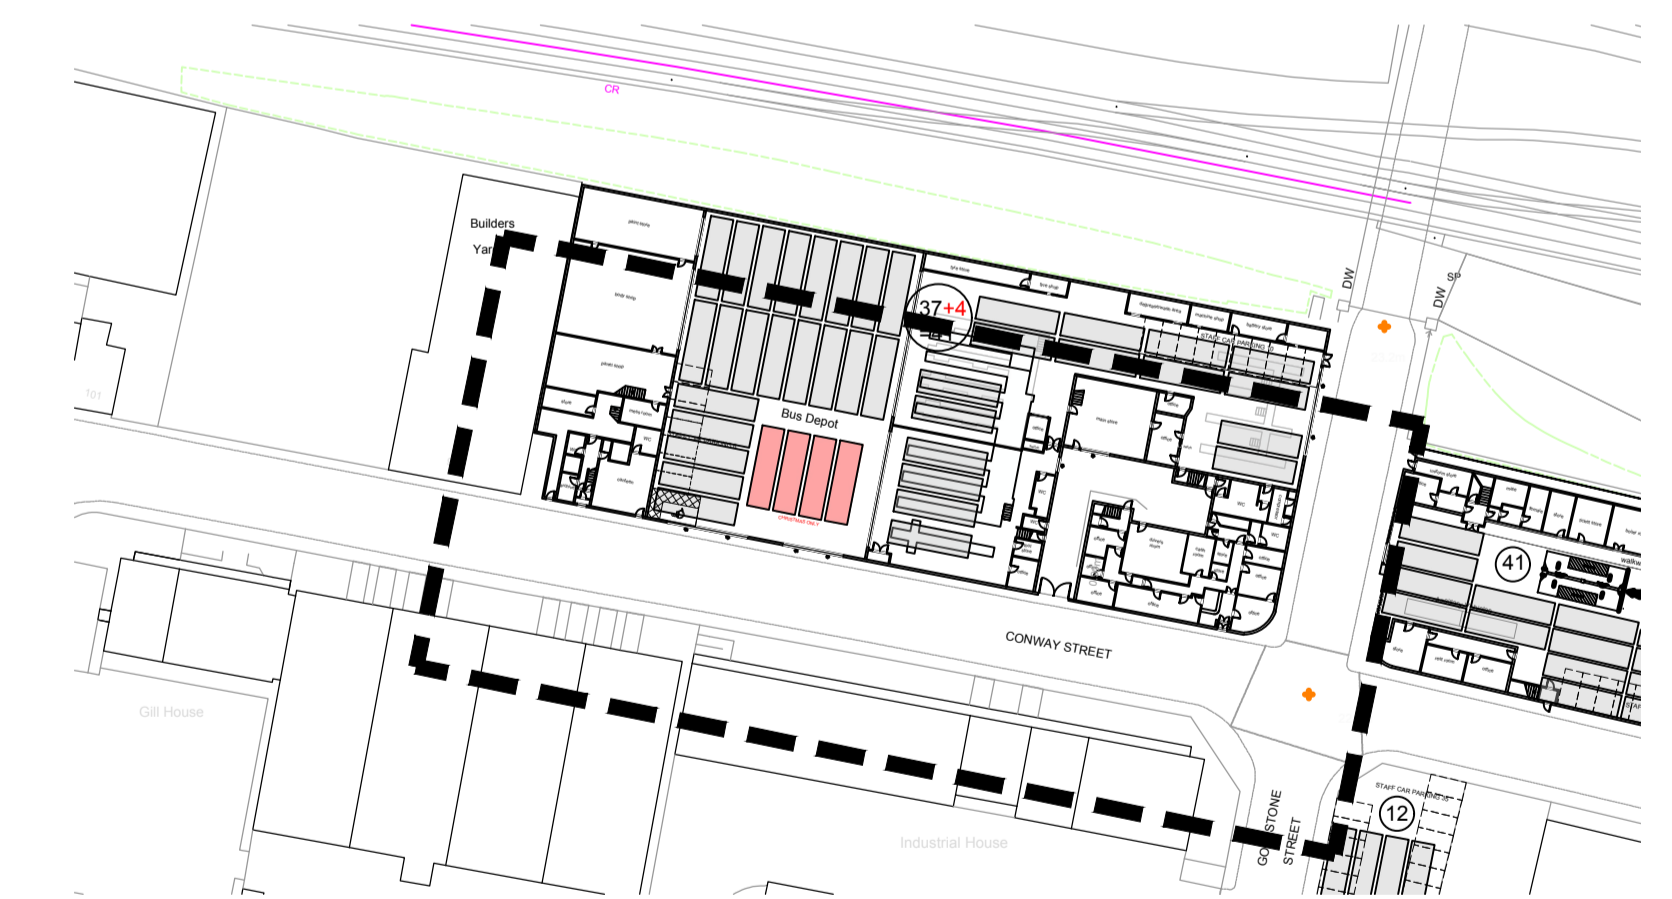


DEMOLITION AREA	
WEST GARAGE SITE	4110m2
TOTAL	4110m2

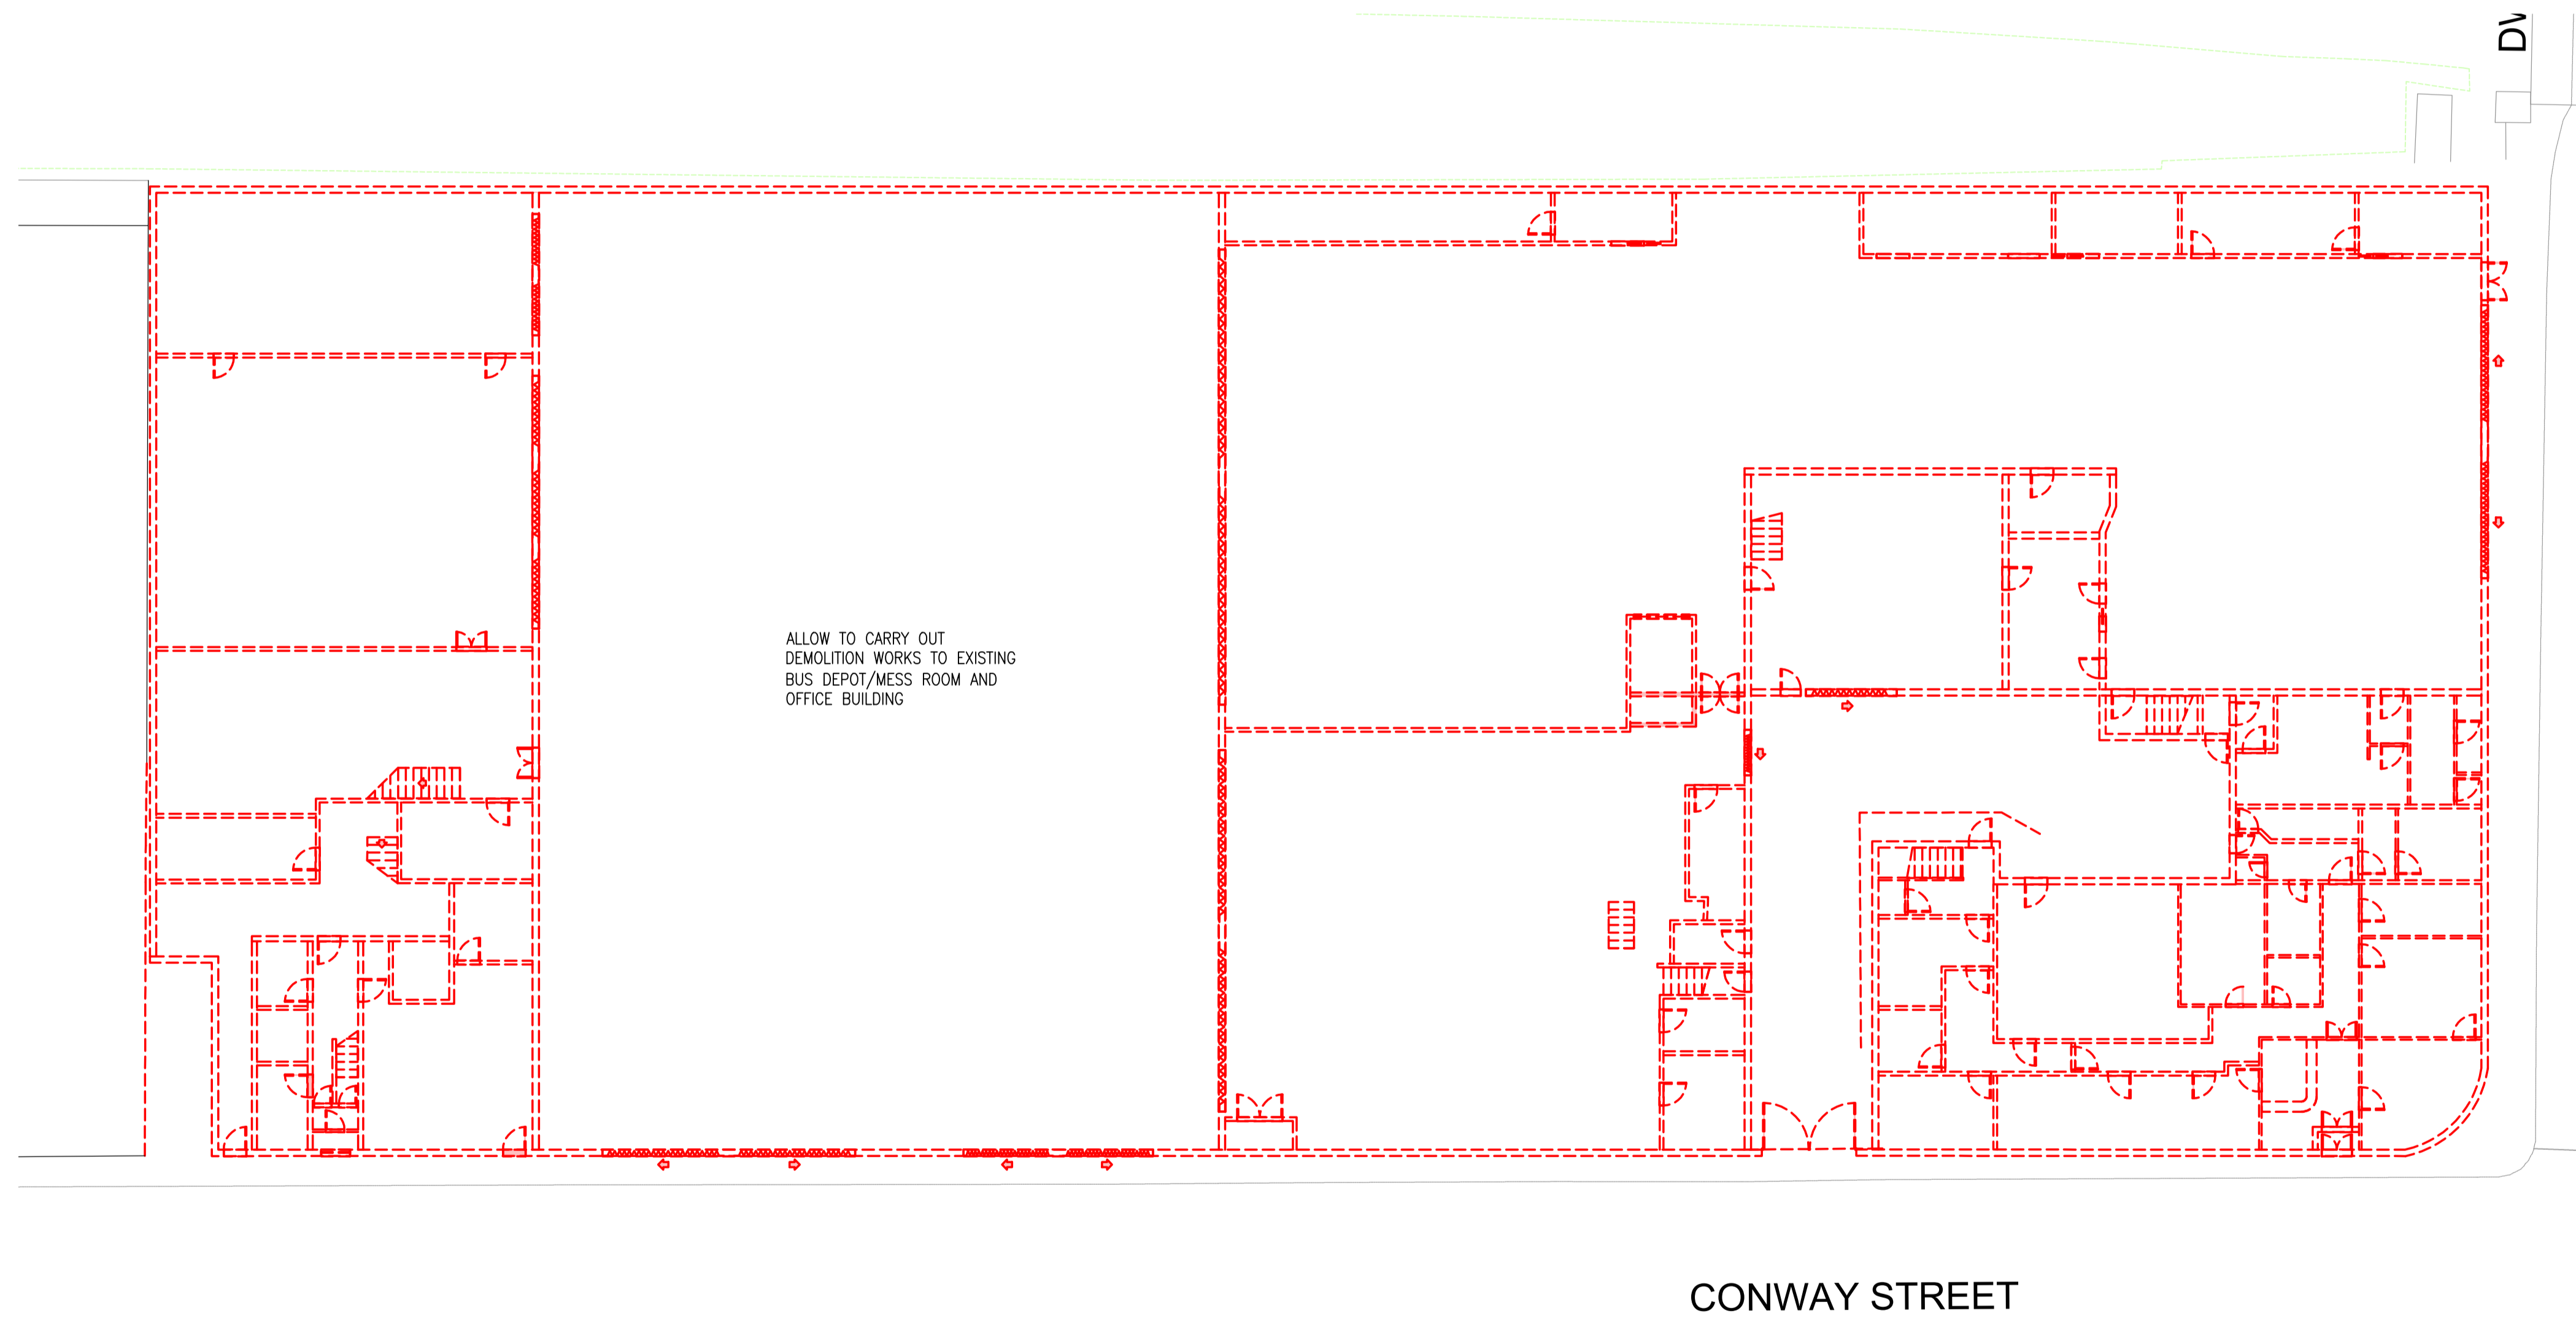

1 1:200 SITE DEMOLITION PLAN
102 PROPOSED

1 1:1000 LOCATION PLAN
102 EXISTING

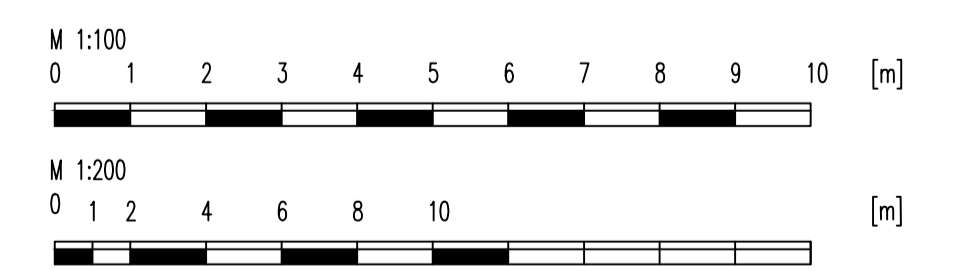

Notes:
Copyright of this drawing remains the property of Atelier iad Ltd and should not be reproduced in full or parts or re-issued without written permission from Atelier iad Ltd

Rev: 1 Date: 14.05.21 Description: Scale bar added

Project Number:
20 002
Drawing Number:
E 102

Rev: 01
Scale: 1:200@A1
Date: 22.01.2021

Size: A1
Drm By:

Site Address:
CONWAY STREET
HOVE

Title:
SITE DEMOLITION
PLAN

All dimensions shown are in millimetres, unless otherwise stated. Any use of these dimensions, other than for general reference, should be the subject of third party checking on site.

Any work that is carried out on the basis of this drawing should be carried out to all relevant British Standards and associated manufacturer's instructions / recommendations.

