
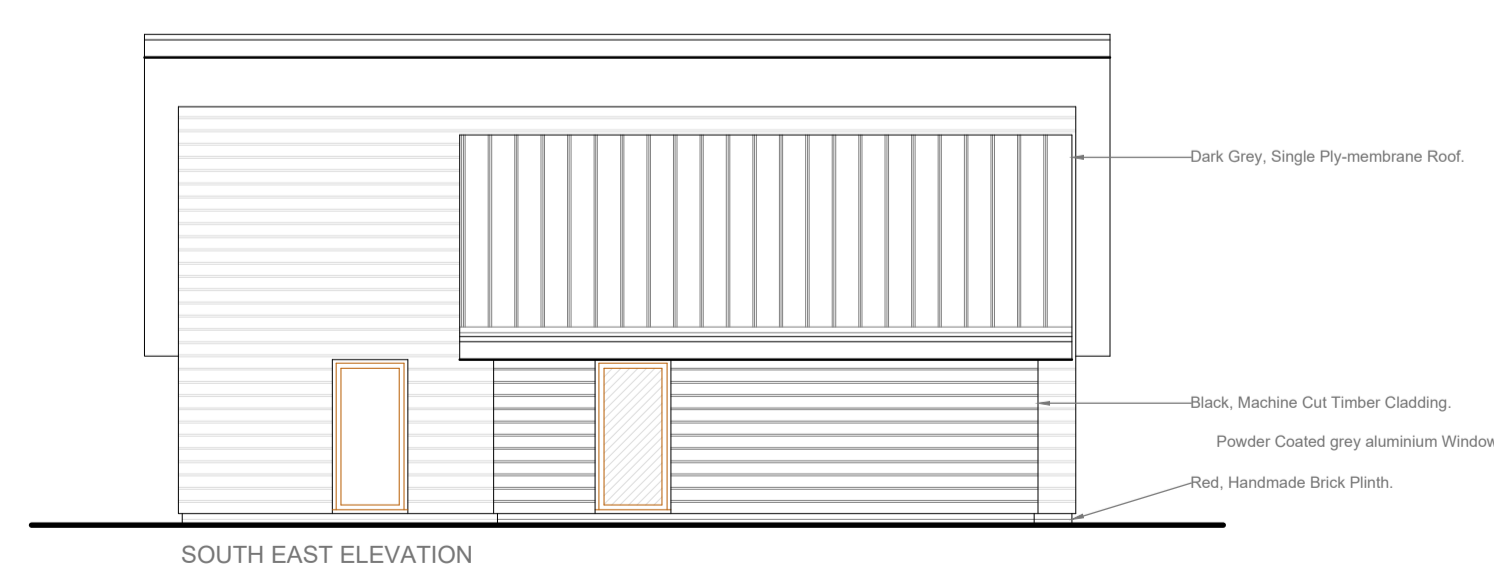
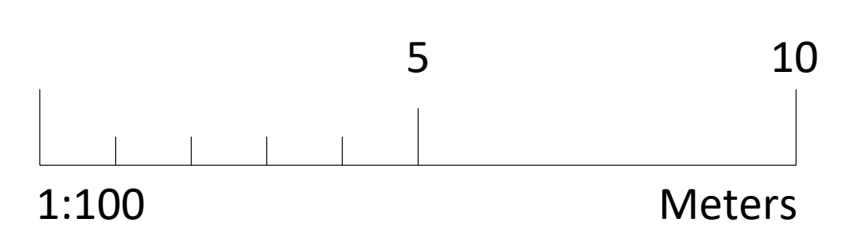
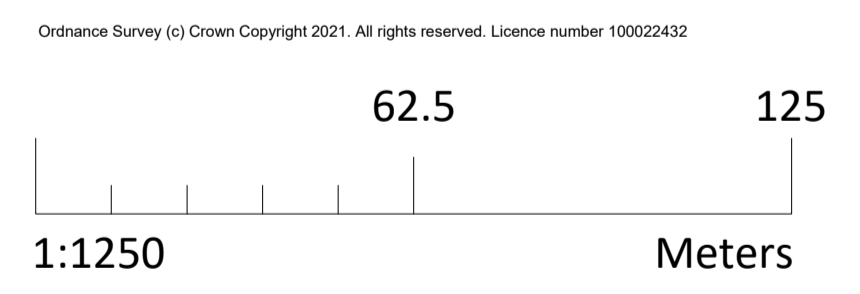
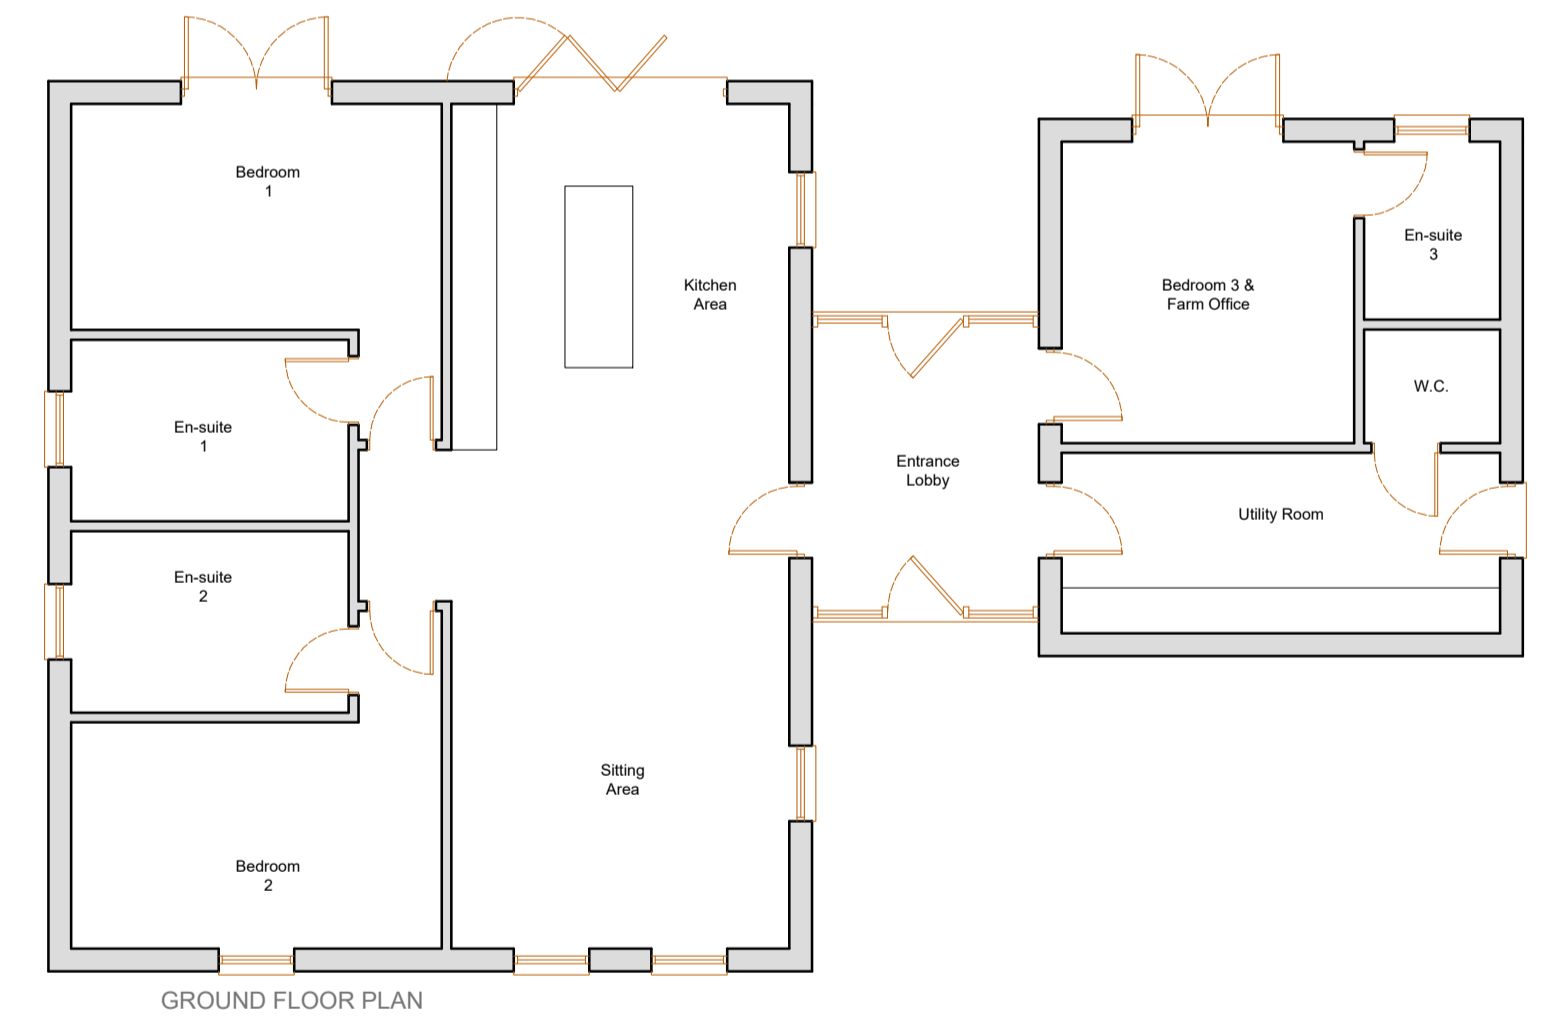
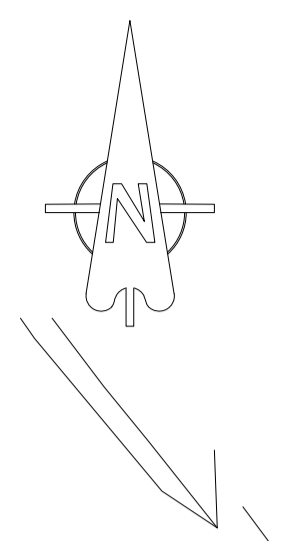


Revisions			
Rev	Date	Description	By
A	13.03.2021	Revised design and layout.	MJP
B	01.04.2021	General design amendments.	MJP

- NOTES:
1. This drawing remains the copyright of BCM
  2. All dimensions and levels are to be checked on site prior to works commencing.
  3. Do not scale from this drawing. Use figured dimensions only.
  4. Any discrepancies found are to be reported to the Project Manager immediately.
  5. This drawing is to be read in conjunction with sub-consultants and specialists drawings.
  6. CAD File name: 9097.001b Planning Drawings.dwg
  7. If BCM logo is not in colour this is not an original drawing

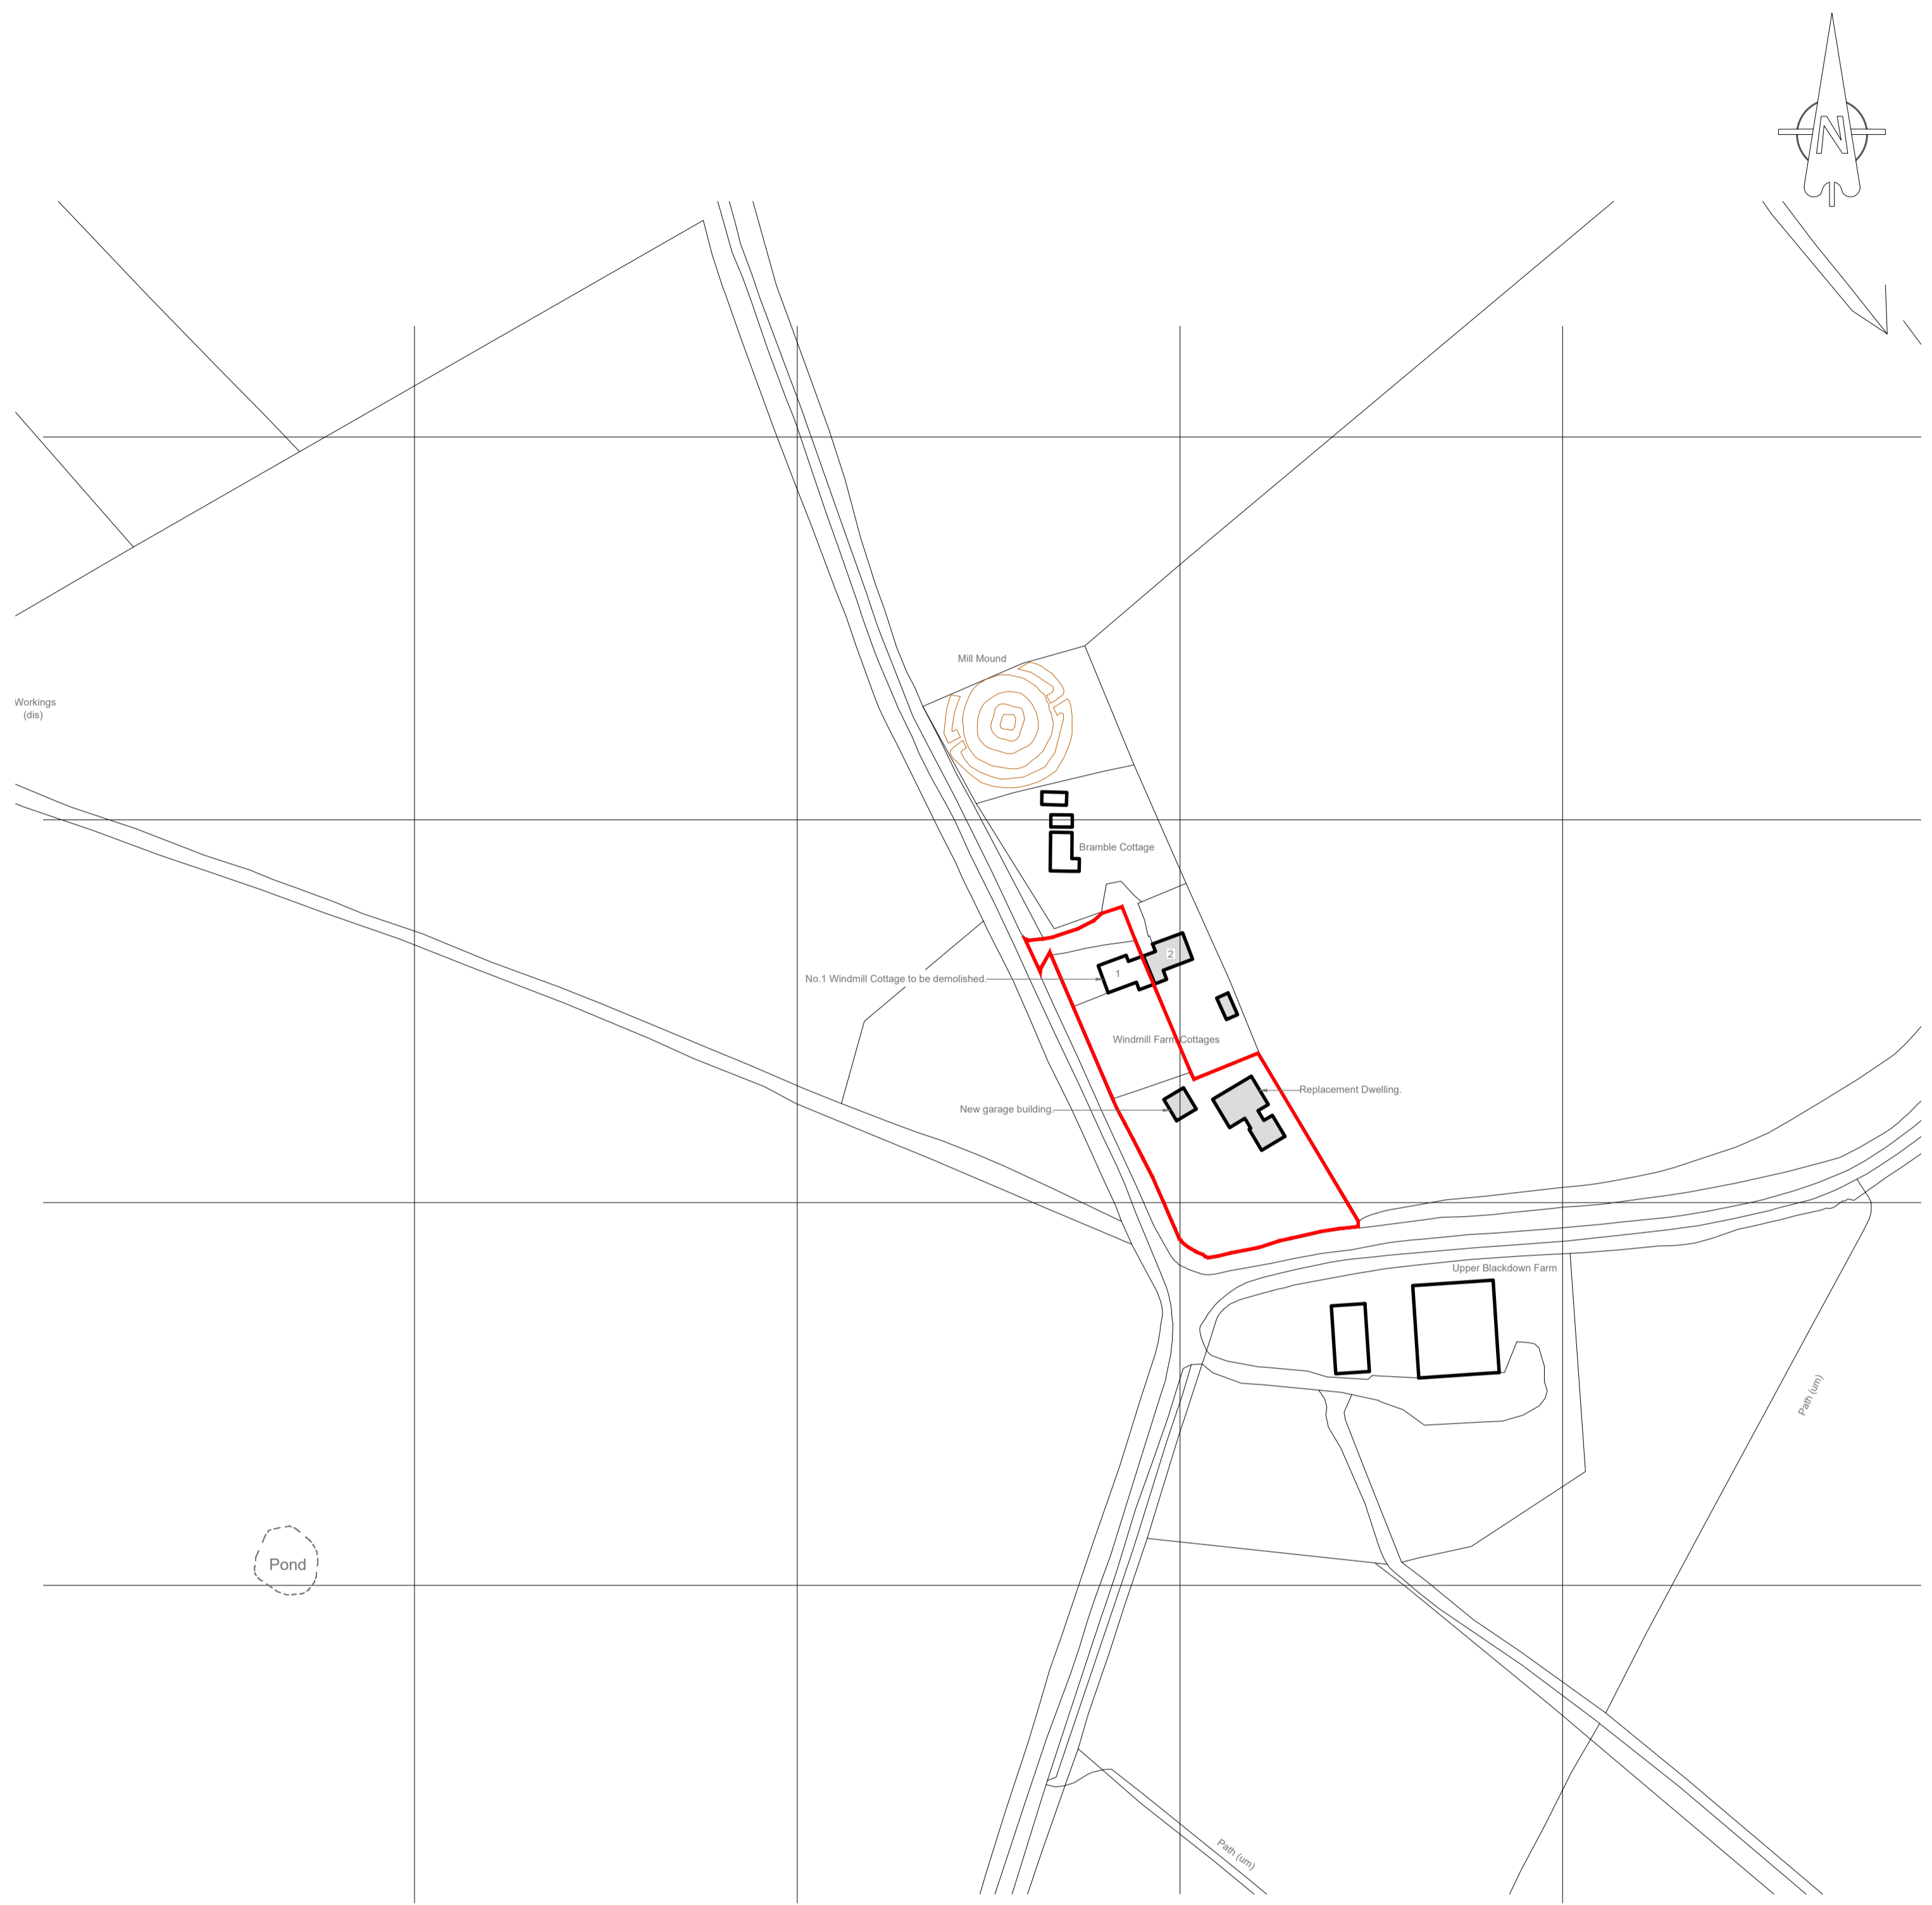

## SKETCH SCHEME

Client	Mrs R. Moser		
Project Name	No.1 Windmill Cottage		
Drawing Title	Sketch Scheme		
Drawn By	MJP		
Scale	1:100	Sheet Size	A1
Drawing No.	9097.001	Revision	B

BCM  
 The Old Dairy  
 Winchester Hill  
 Sutton Scotney  
 Near Winchester  
 Hampshire  
 SO21 3NZ  
 t 01962 763 900  
 www.bcm.co.uk

