


Copyright: All rights have been asserted under the Design, Patents, & Copyright Act 1988. This drawing shall not be reproduced without the prior approval of 3-D Architecture Ltd

Contractor to CHECK all dimensions & report any discrepancies. All works and materials used are to fully comply with ALL standards as required by the relevant Trade Associations, British Standards, Codes of Practice, Manufacturers Specifications (BBA Certification, etc). All works to be carried out fully in accordance with any Engineer's Calculations, Details, & Instructions, as and where applicable.

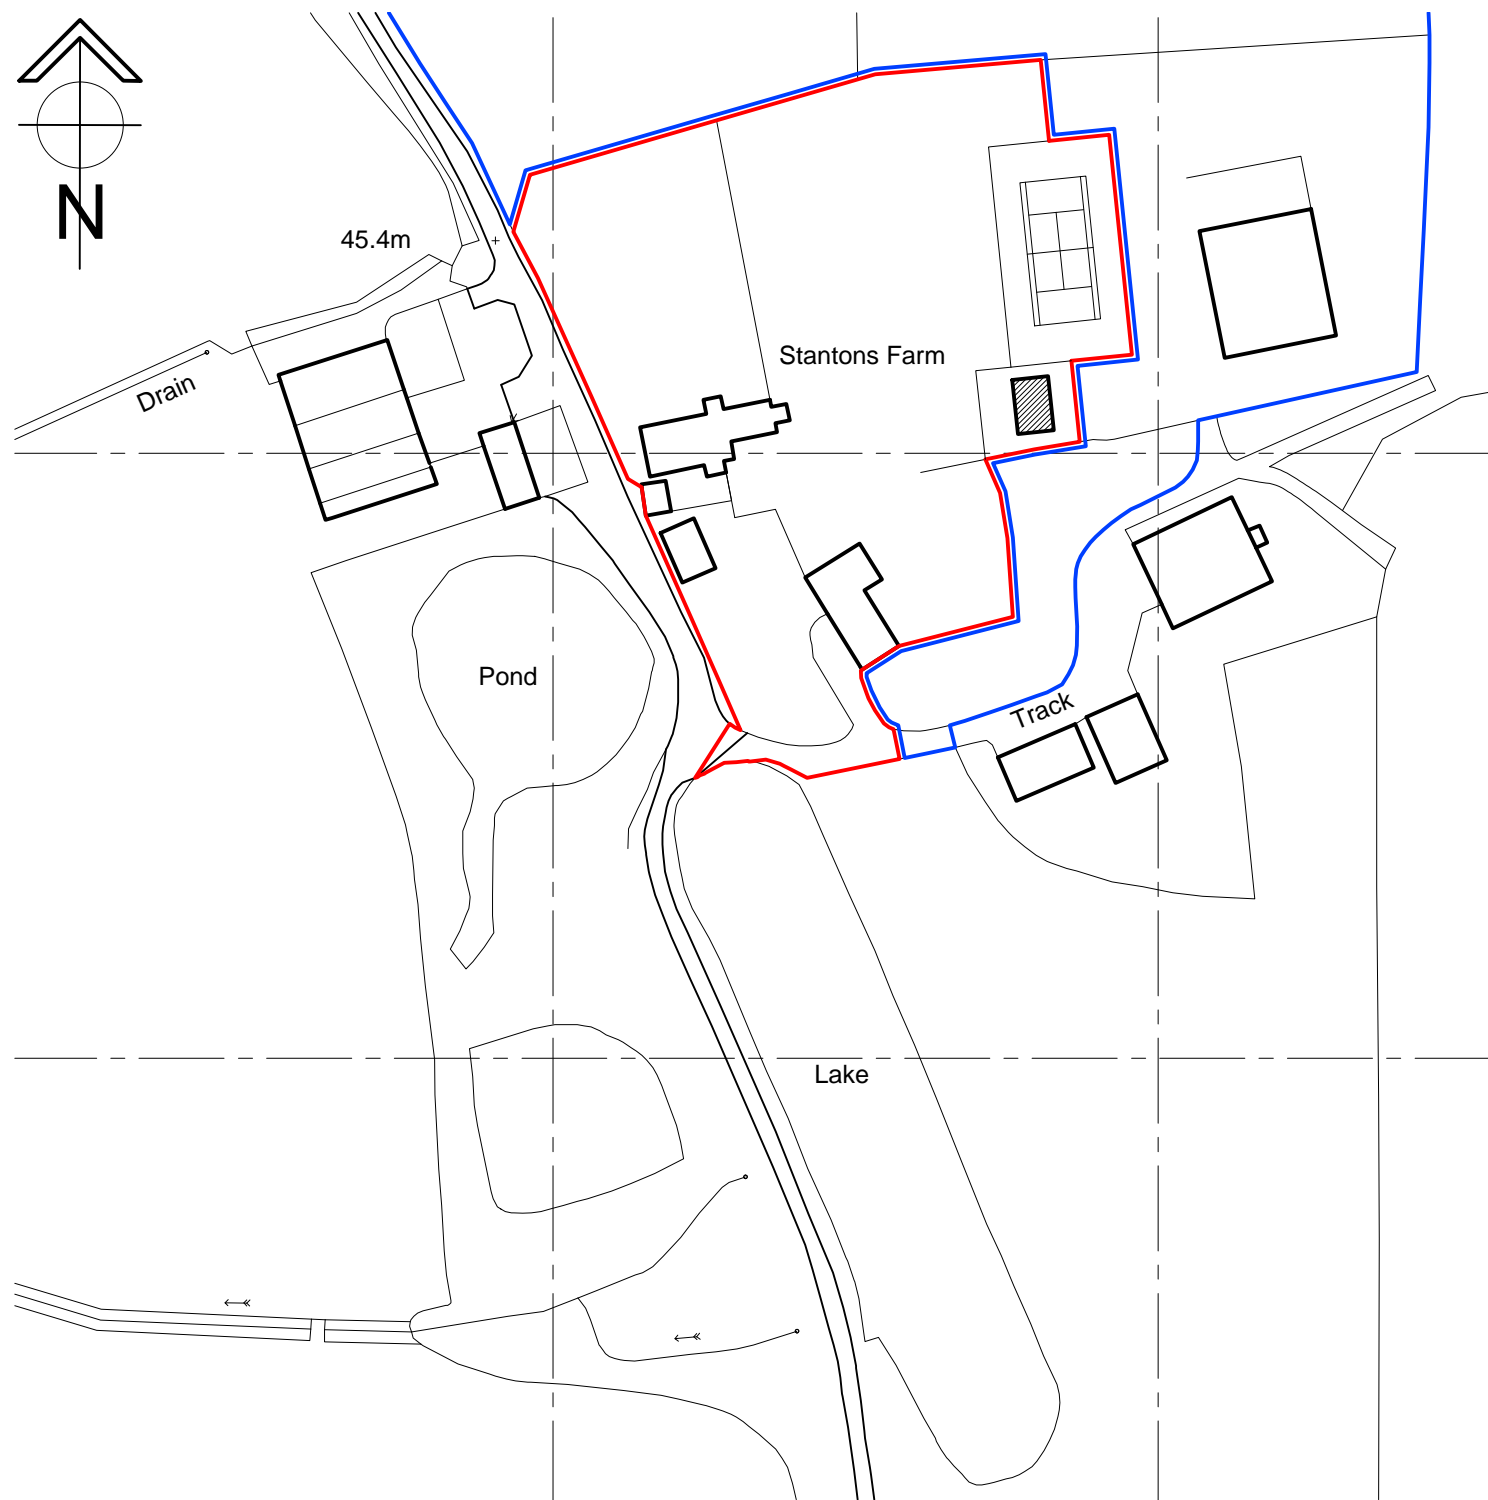

Ordnance Survey (c) Crown Copyright 2014. All rights reserved. Licence number 100022432


Site Location Plan (1:1250)

0 10 20 30 40 50



Scale bar measured in meters

PLANNING

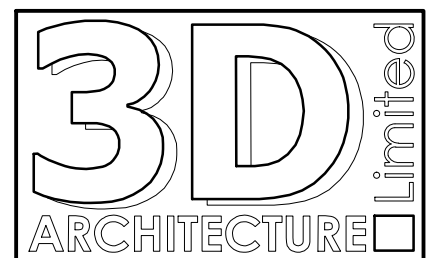

3-D Architecture Limited
Suite G, Kennett House, The Office Village,
Uckfield, East Sussex. TN22 1SL
Tel: 01825 764455 Fax: 01825 764455
Email: info@3d-architecture.co.uk

CLIENT

Mr & Mrs Inglis

PROJECT

Proposed Detached Airbnb Building
at: Stanton's, East Chilmington, East
Sussex BN7 3BB

DRAWING TITLE

Site Location Plan

SCALE	DATE	DRAWN BY
1:1250	March 2021	ANH
DRAWING NO.	REVISION	
2021/SK2	-	