
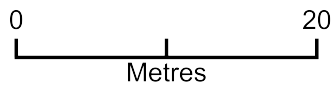


Land at Dovecote Cottage Foggathorpe Block Plan

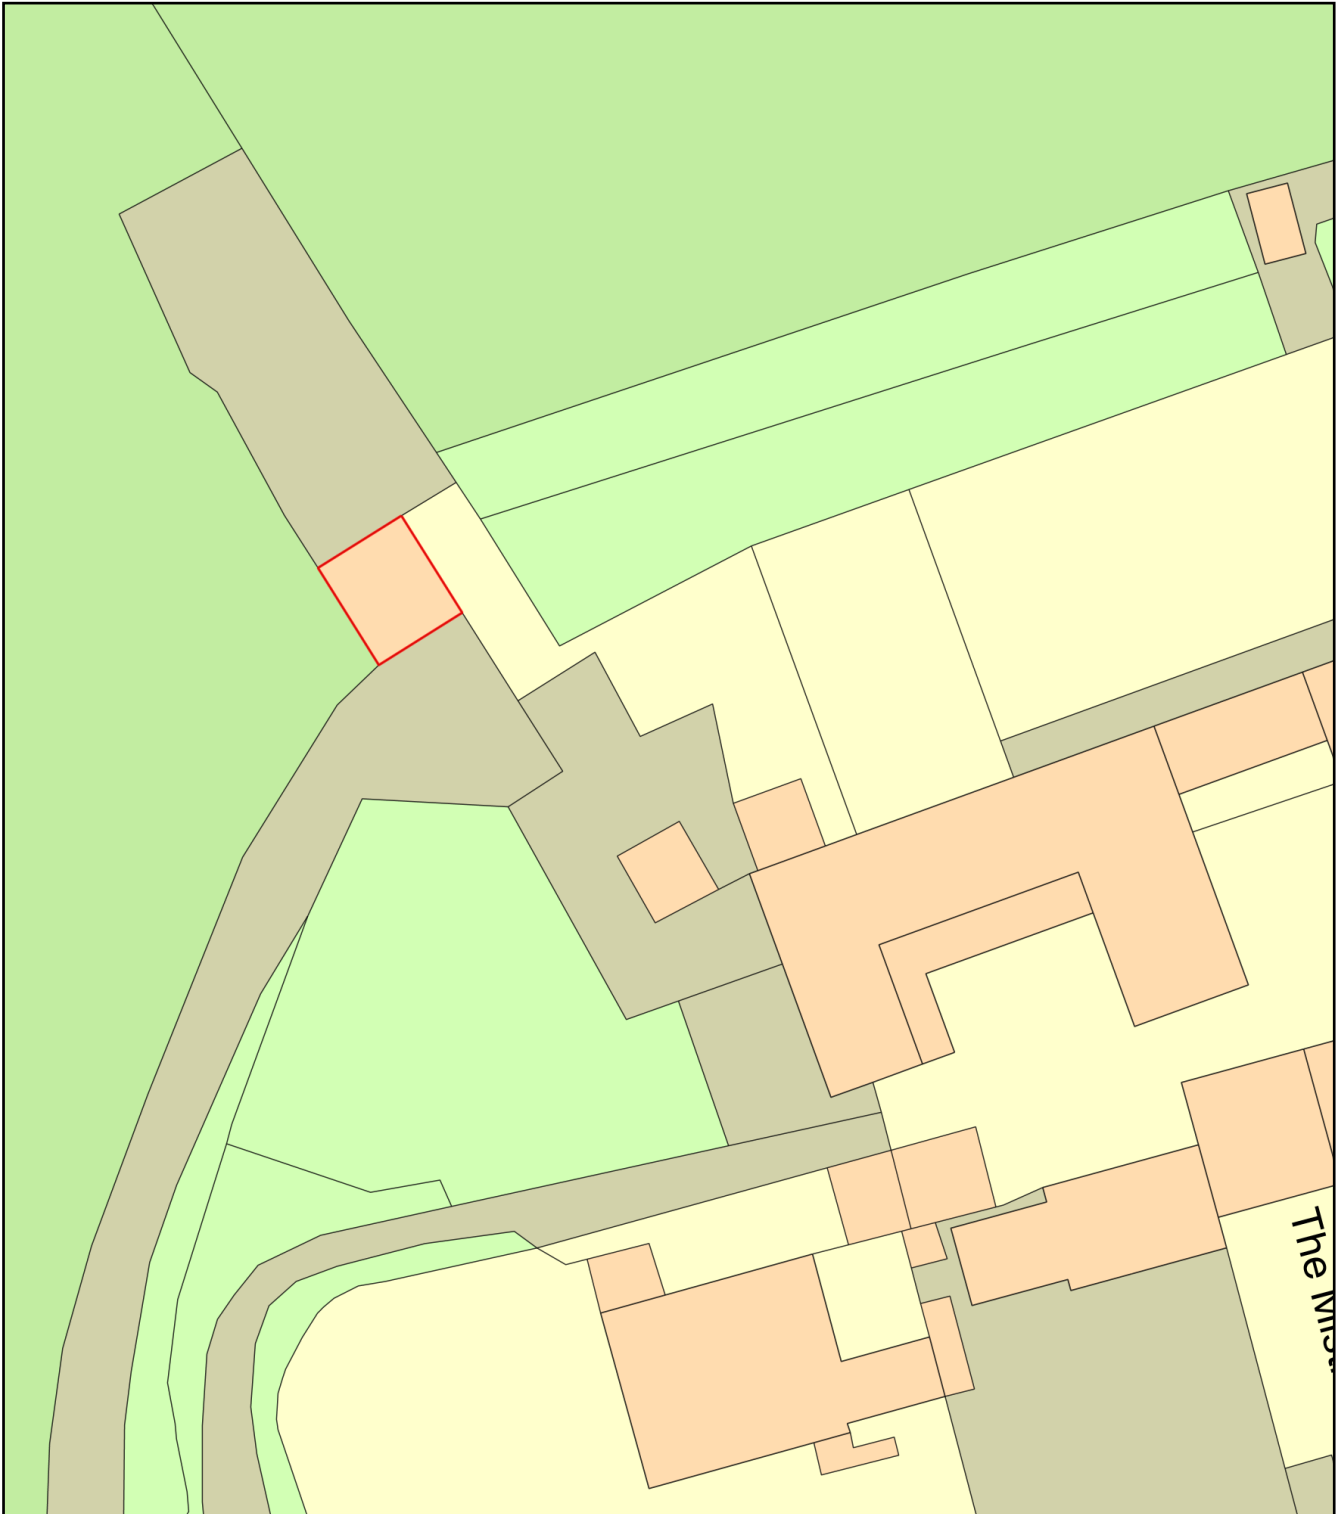

Plan Produced for: Nigel Donaldson

Date Produced: 16 Apr 2021

Plan Reference Number: TQRQM21106121613730

Scale: 1:500 @ A4