

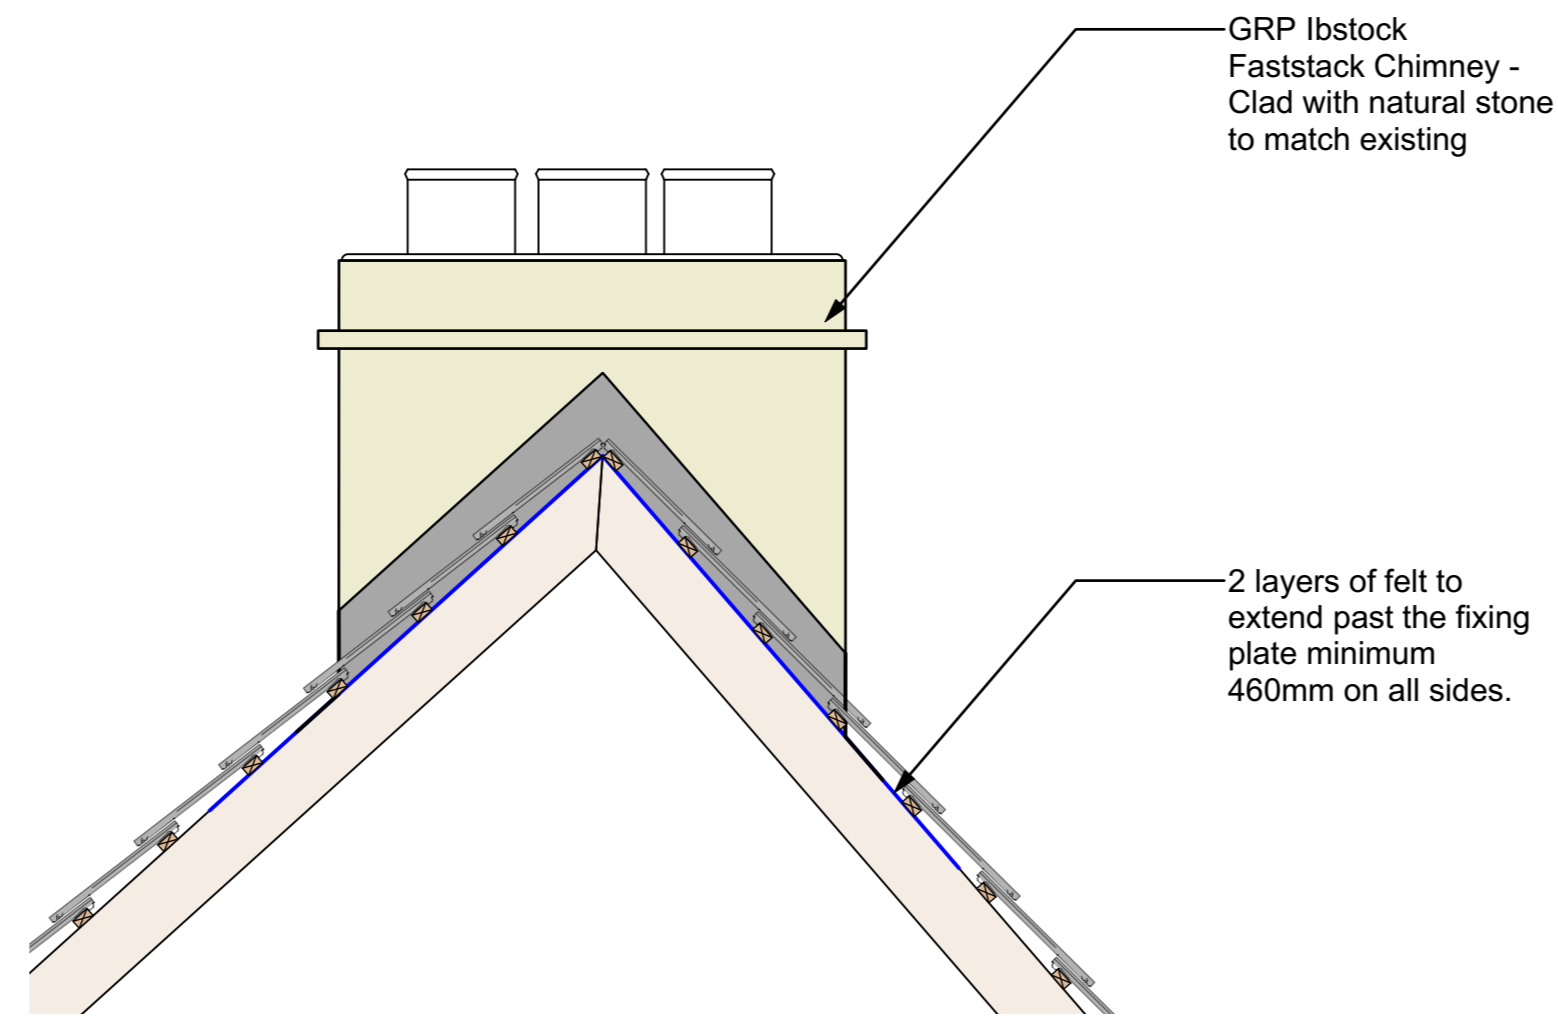
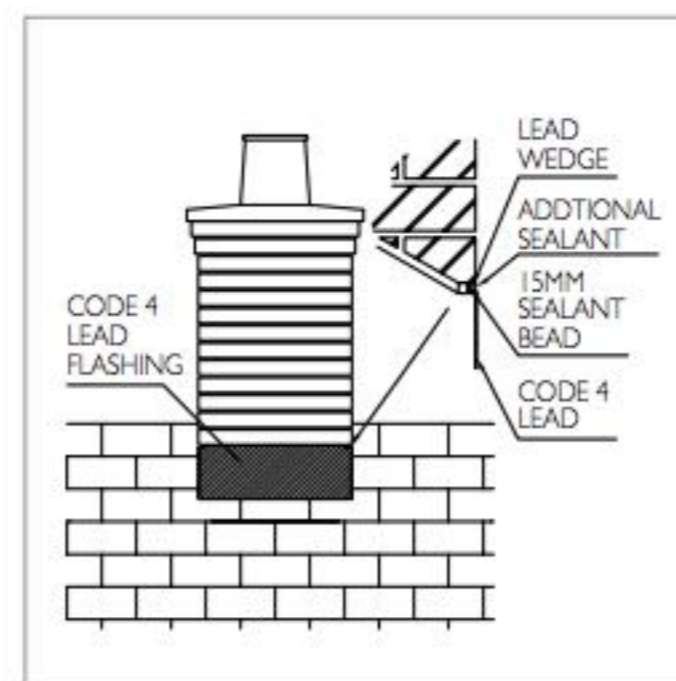
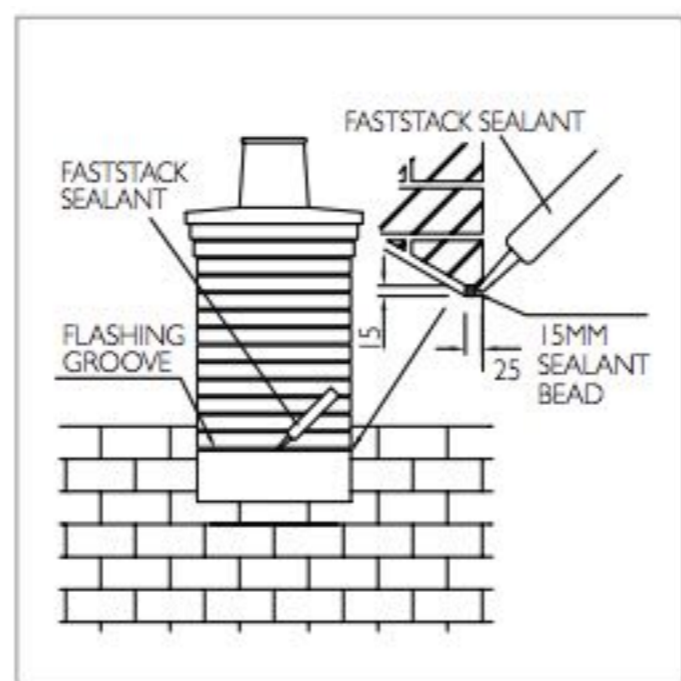
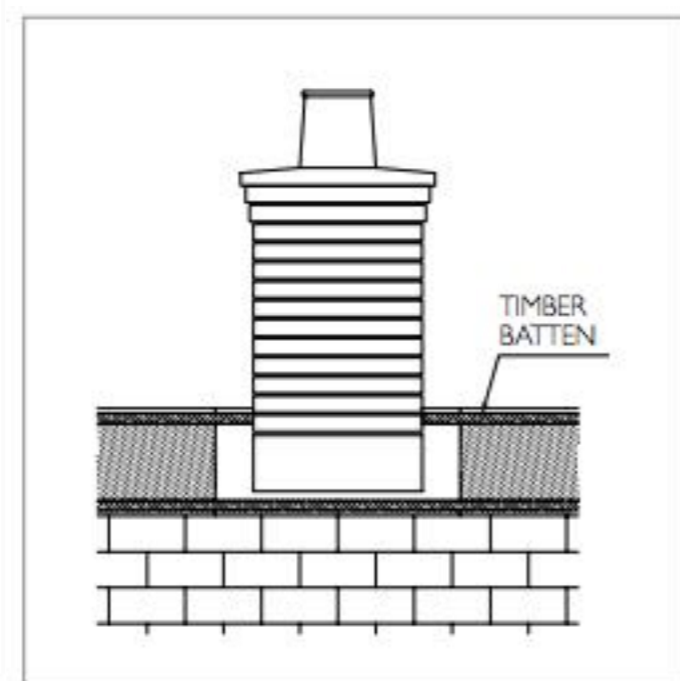



View A - 1:20

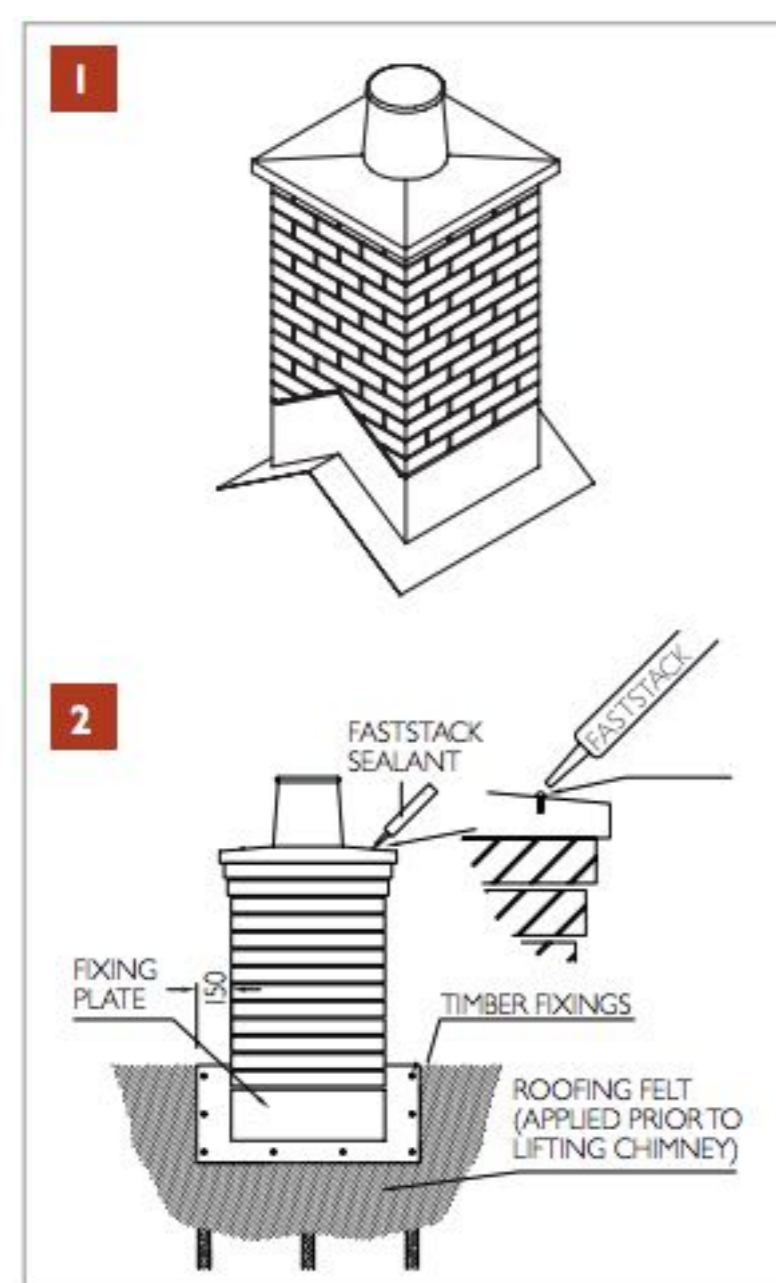

View B - 1:20

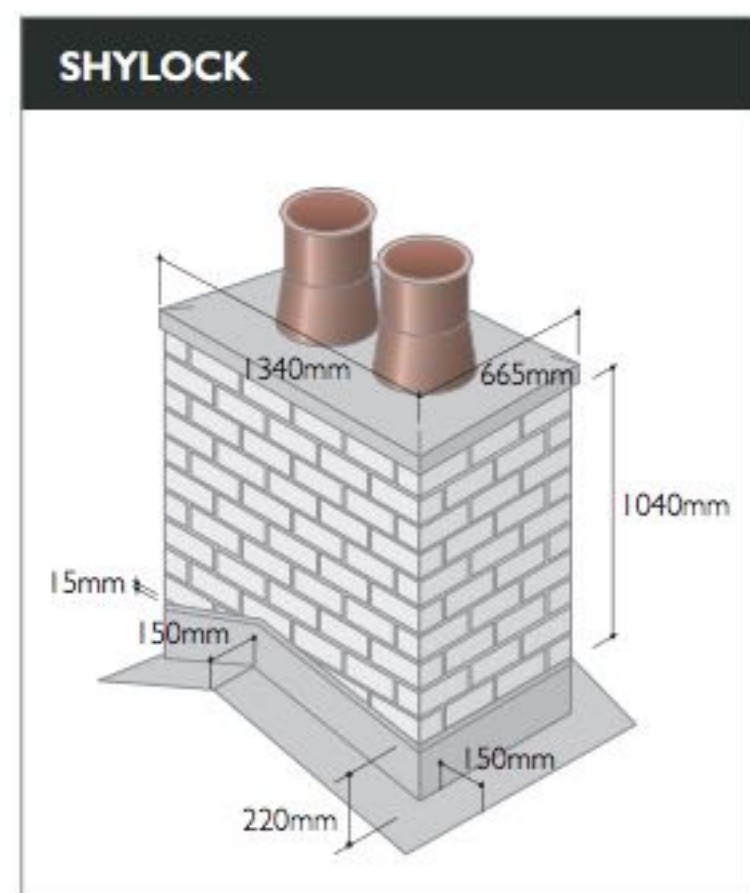

NOTE: Refer to Faststack Technical information for detailed fixing instructions and advice on lifting.

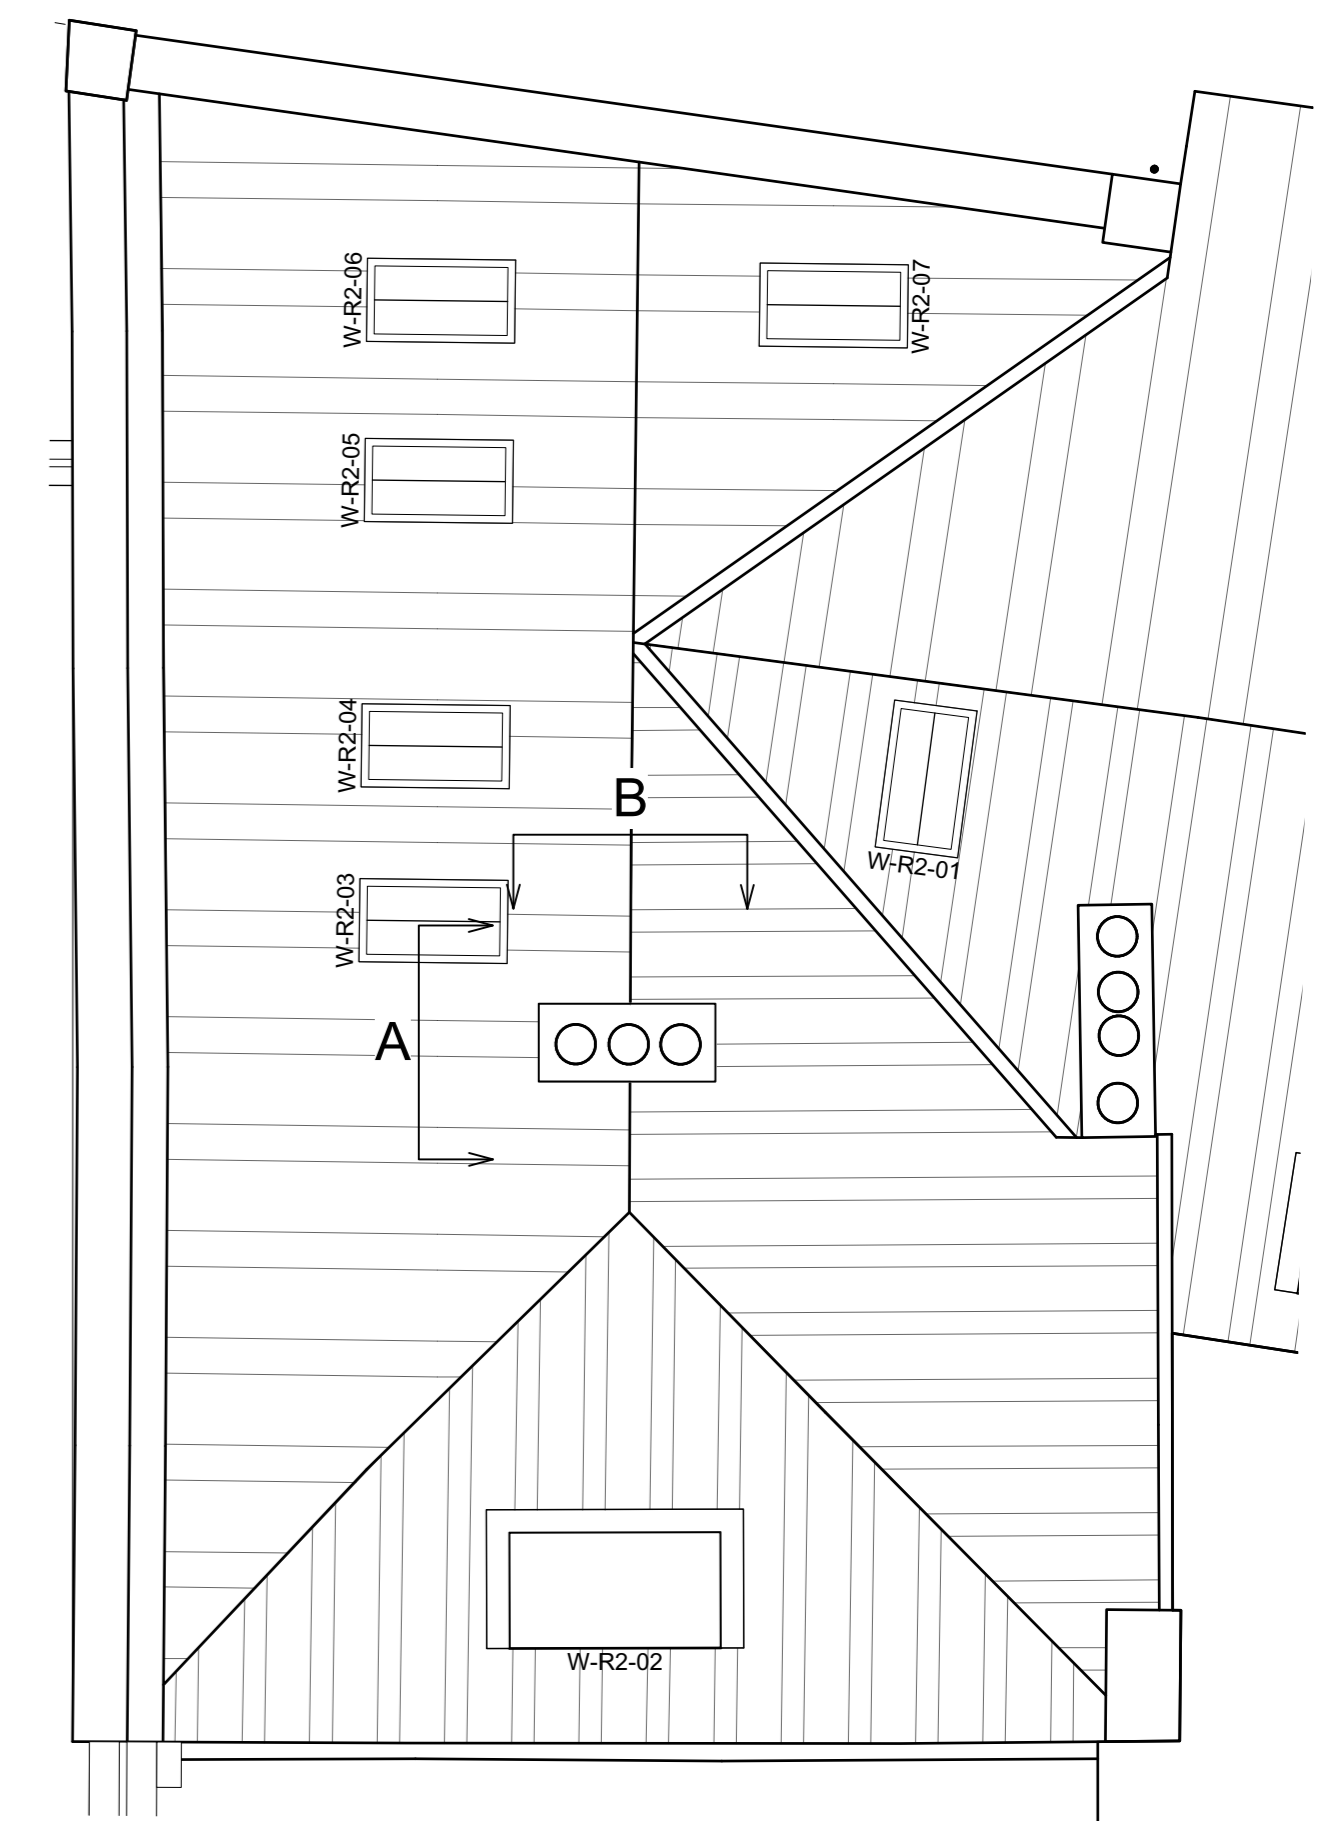

Roof Plan Key - 1:50

DRAFT