


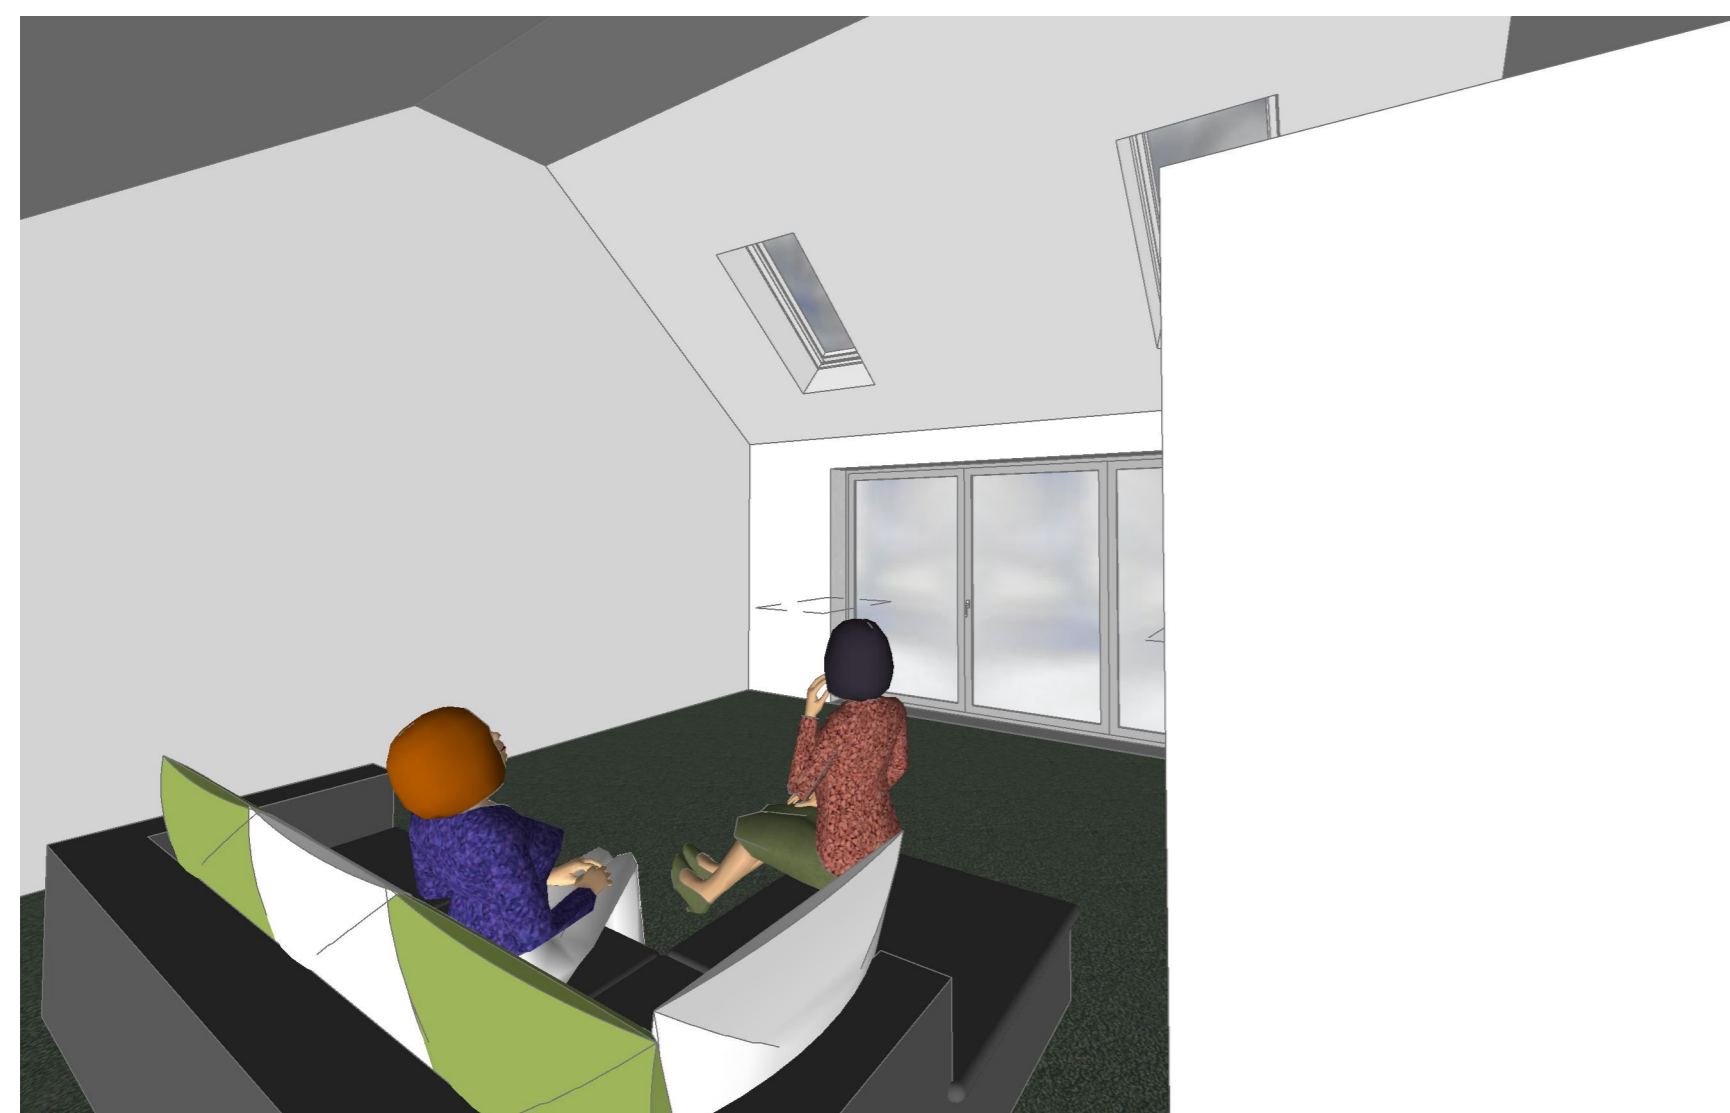

1V Proposed Internal.
drawing scale; not to scale

2V Proposed Internal.
drawing scale; not to scale



3V Proposed Internal.
drawing scale; not to scale

4V Proposed Internal.
drawing scale; not to scale

5V Proposed Internal.
drawing scale; not to scale

Elevations are shown as facing the direction labeled. NOT from the direction of the viewing eye. Third angle projection.

SEE THE ACCOMPANYING DOCUMENTS FOR; Building regulations, Energy, Structural, and Water calculations and specification.

Client.
Mr and Mrs Mayes

Project Address.
27 Church Lane, Kirkby La Thorpe.
Sleaford, NG34 9NU

Project.
Extension and alterations to dwelling.



File Name.
4 Planning Drawings A2

Date.
May 11, 2021

Paper Size.
A2

File Name.
Planning Pending,
Bldg Cntrl Pending,
Client Apprvd,
Ext Con No

Project Number. Version
21/ 1503 21 5 11 01

6/6

