




Existing Perspective.

drawing scale; not to scale

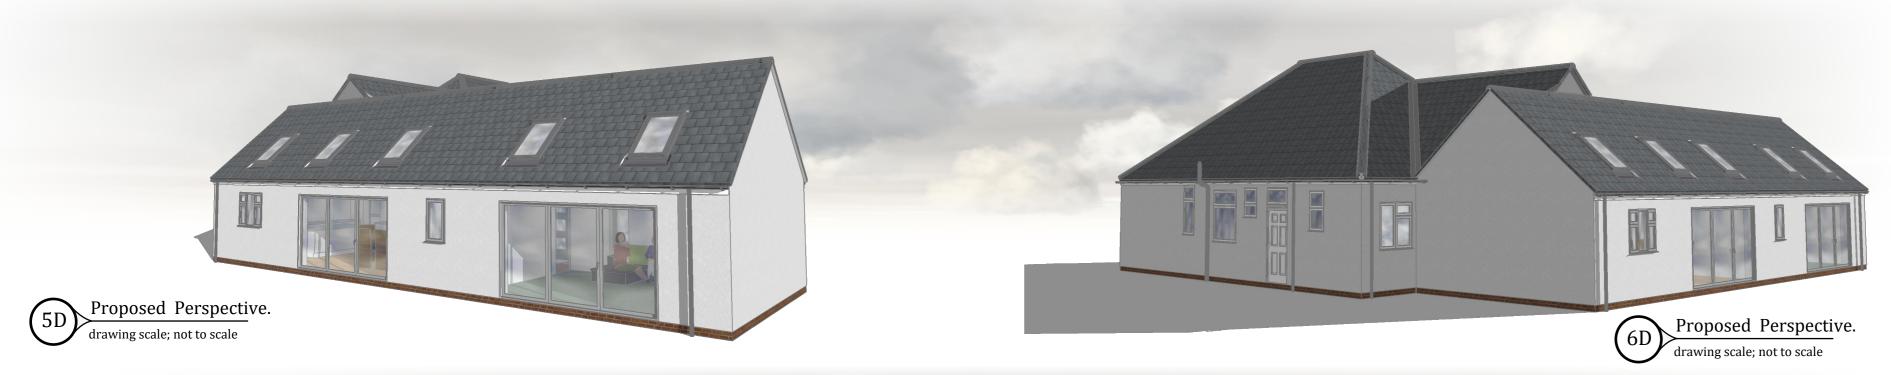

Elevations are shown as faceing the direction labeled. NOT from the direction of the viewing eye. Third angle projection.

SEE THE ACCOMPANYING DOCUMENTS FOR;
Building regulations, Energy, Structural, and Watercalculations and specification.

Client.
Mr and Mrs Mayes

Project Address. 27 Church Lane, Kirkby La Thorpe. Sleaford, NG34 9NU

Project.

Extension and alterations to dwelling.

File Name.
4 Planning Drawings A2

Date.
May 11, 2021

File Name.
Planning Pending.
Bldg Cntrl Pending
Client Apprvd
Ext Con No

Project Number. Version

21/1503 2151101

1100

07825 622 220

Architectural planning and design

Proposed Perspective.
drawing scale; not to scale



Proposed Perspective.
drawing scale; not to scale