




Supplied by: National Map Centre
 License number: 100031961
 Produced: 16/04/2021
 Serial number: 34358

STATION YARD
 STATION ROAD
 DIGBY
 LINCOLN

Plot centre co-ordinates: 508750,354803
 Download file:
 Project name:

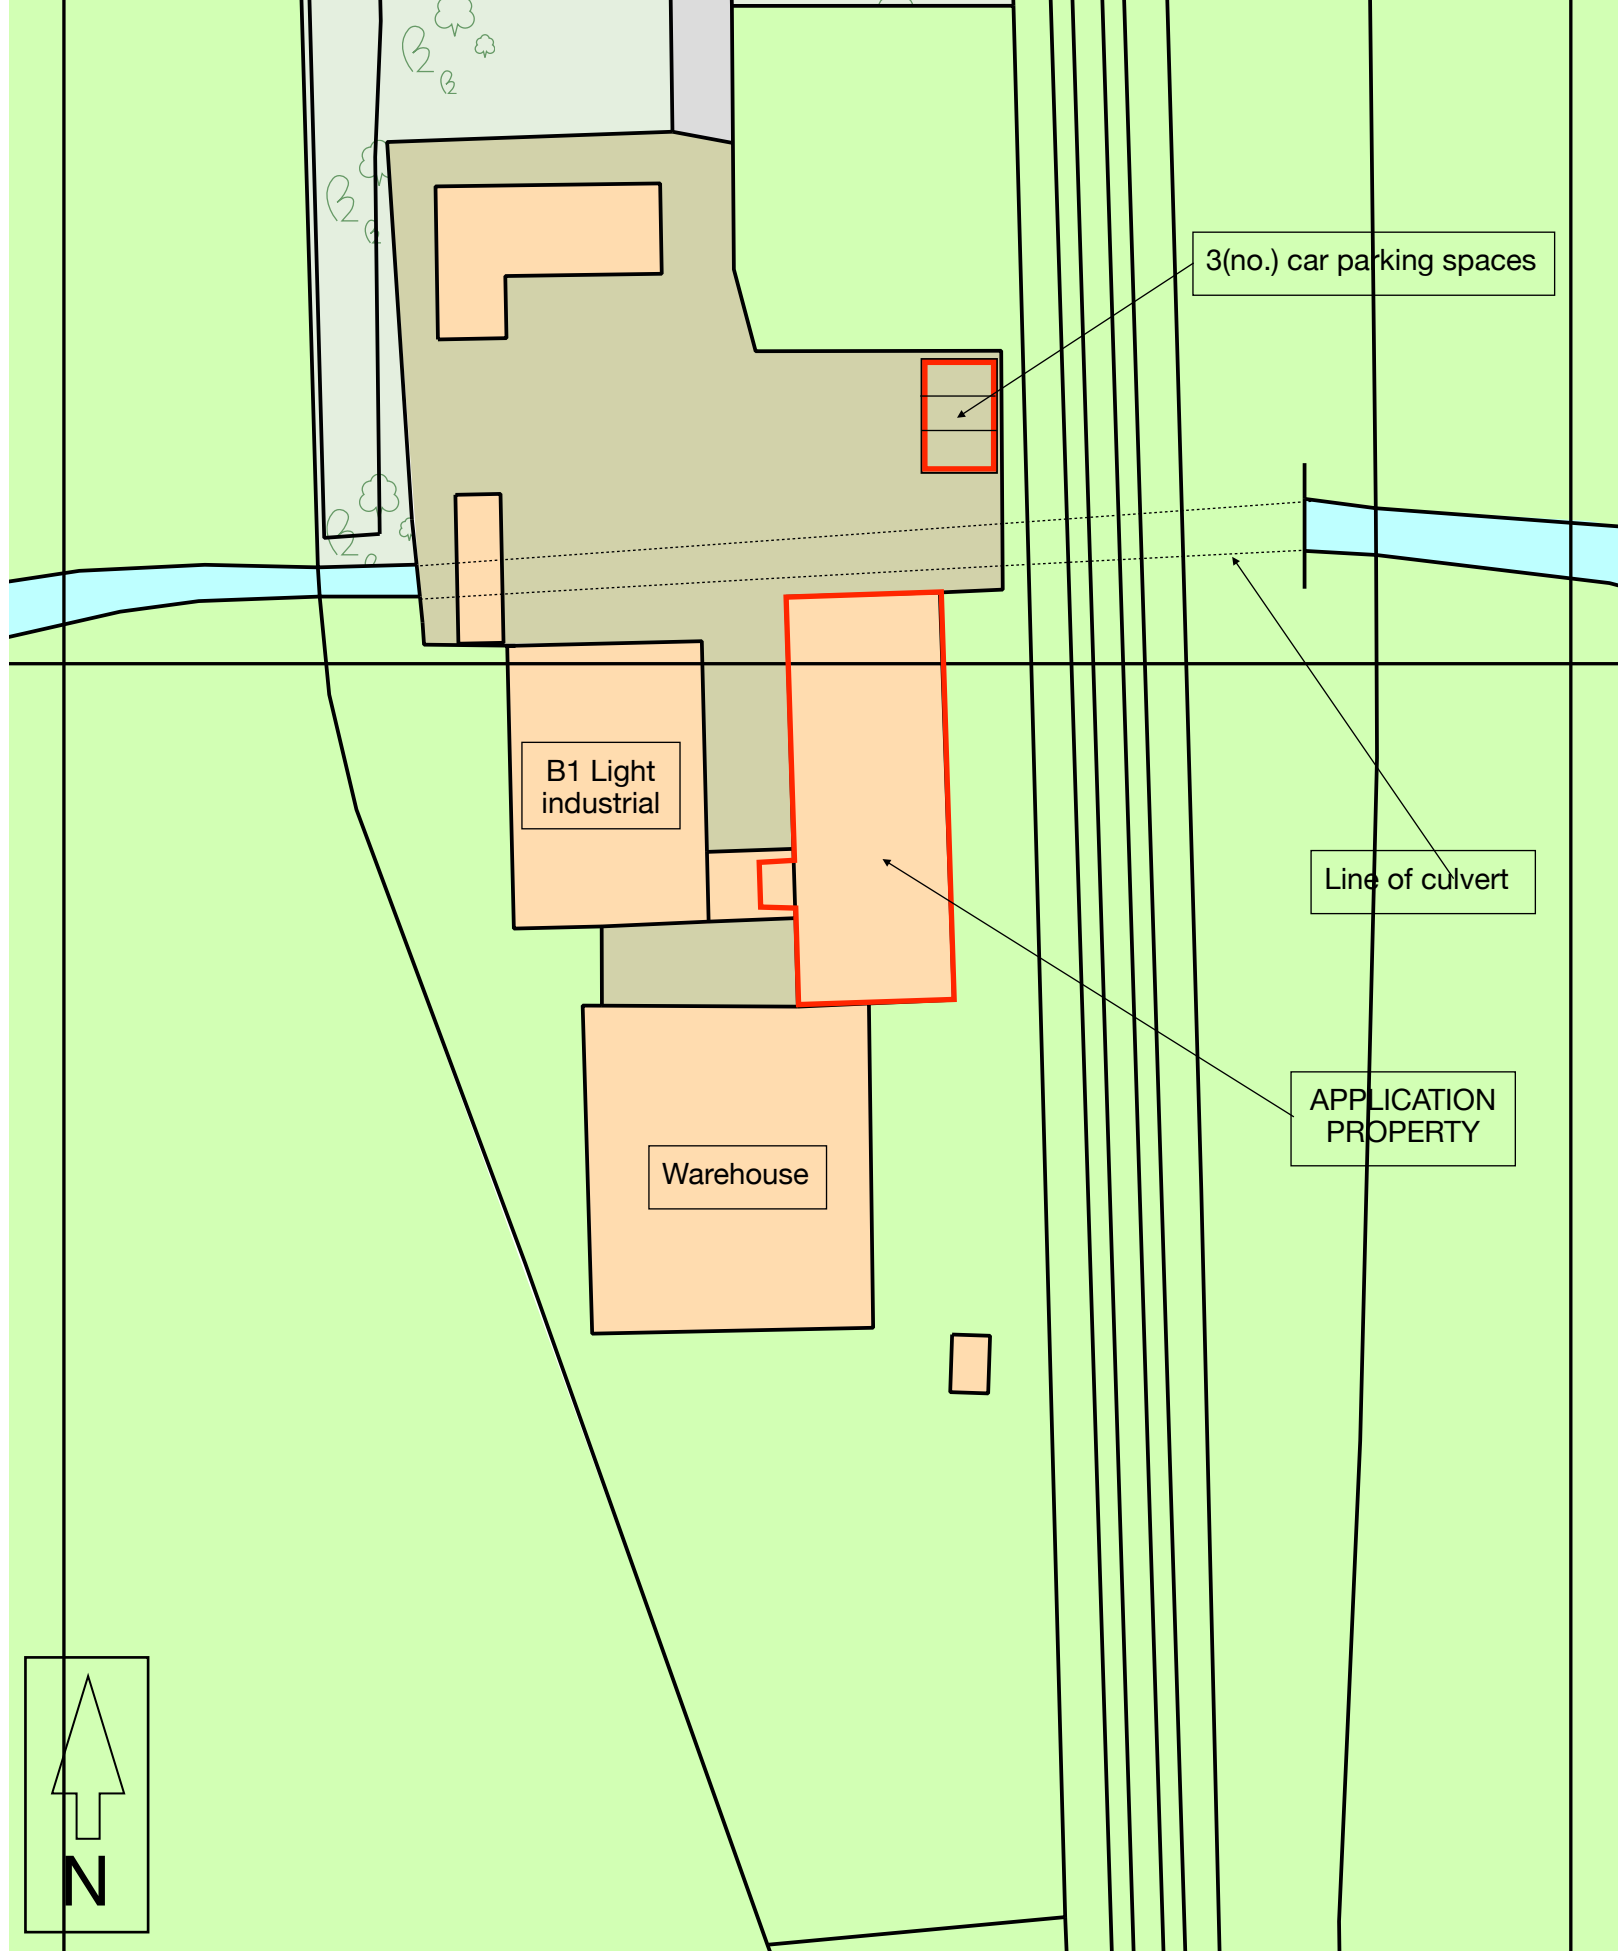

R Grace
Office building at Old Station Yard, Station Road, Digby
 Site Location Plan and Block Plan
 Scale: 1:1250 & 1: 500 @ A3
 Drawing No: MSP.1809/001


MIKE SIBTHORP PLANNING
 LOGAN HOUSE, LIME GROVE, GRANTHAM, NG31 9JD
 TEL: 01476 569065 MOB: 07983 470950