



Rev:	Drawn By:	Description:	Date:
-	-	-	----

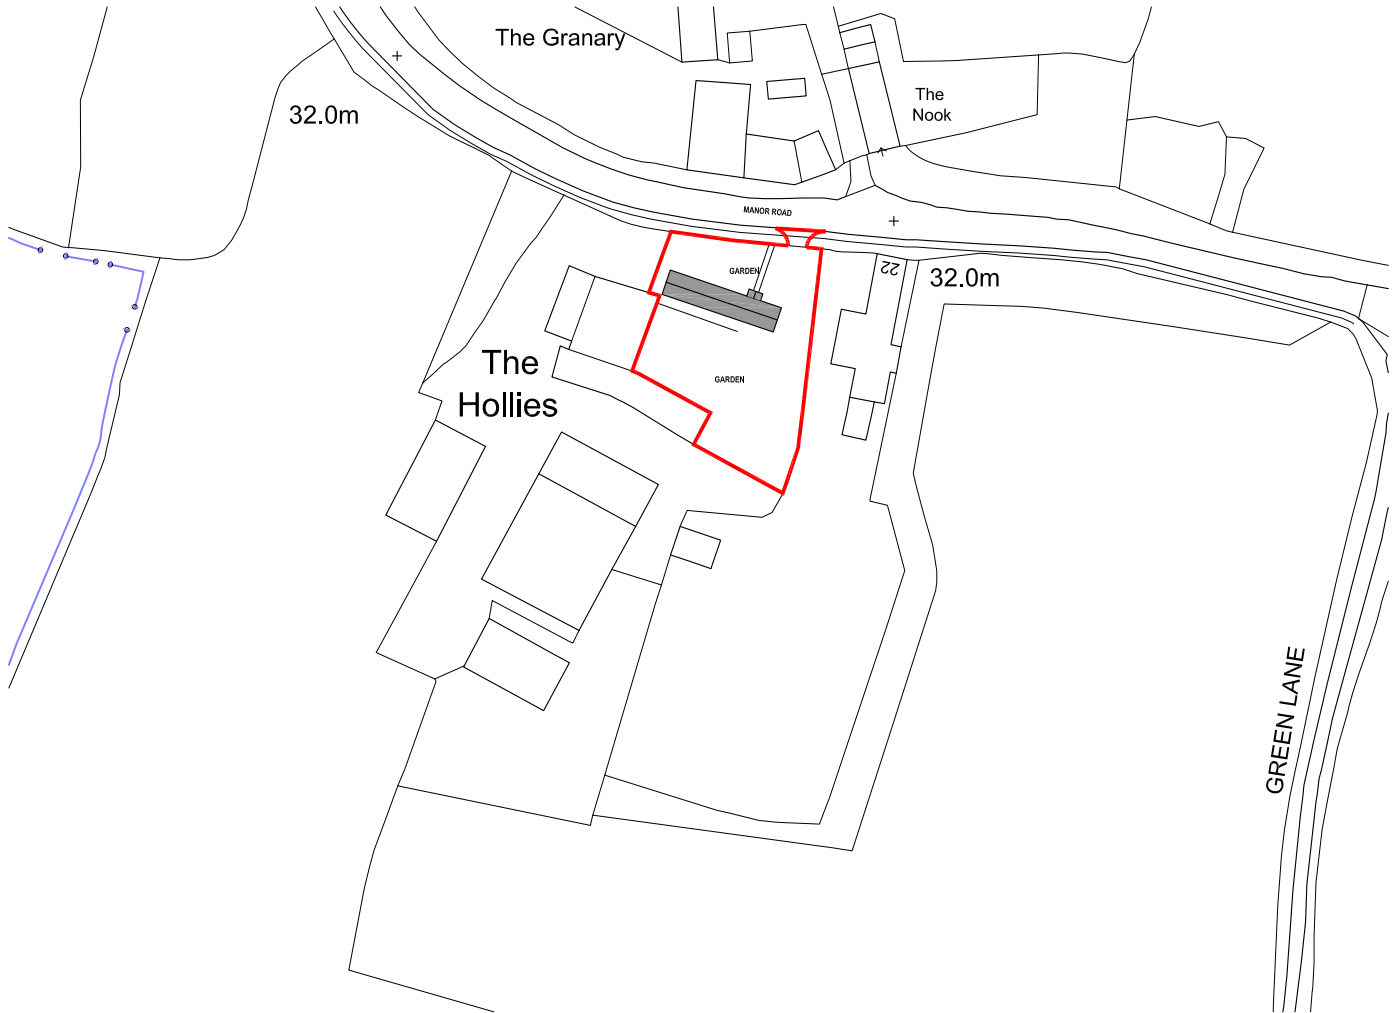

LOCATION PLAN

Scale - 1:1250

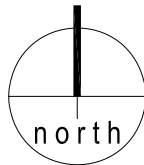

KEY :

Ownership Boundary:



Site Boundary:



Drawing Title:	LOCATION PLAN		
Project:	NEW VEHICLE ACCESS		
Location:	THE HOLLIES, MANOR ROAD, BOTTESFORD		
Drawing Number:	Revision:	Scale / Size:	
PJ/222/001	-	1:1250 / A4	
Project Stage:	Drawn By:	Checked By:	Date:
Planning	DH	/	05.05.2021

web: hydearchitecture.com
tel: 01472 869061
email: info@hydearchitecture.com

Hyde Architecture