



NOTES:
 Broken lines indicates partitions doors and fittings to be removed
 Site boundary line

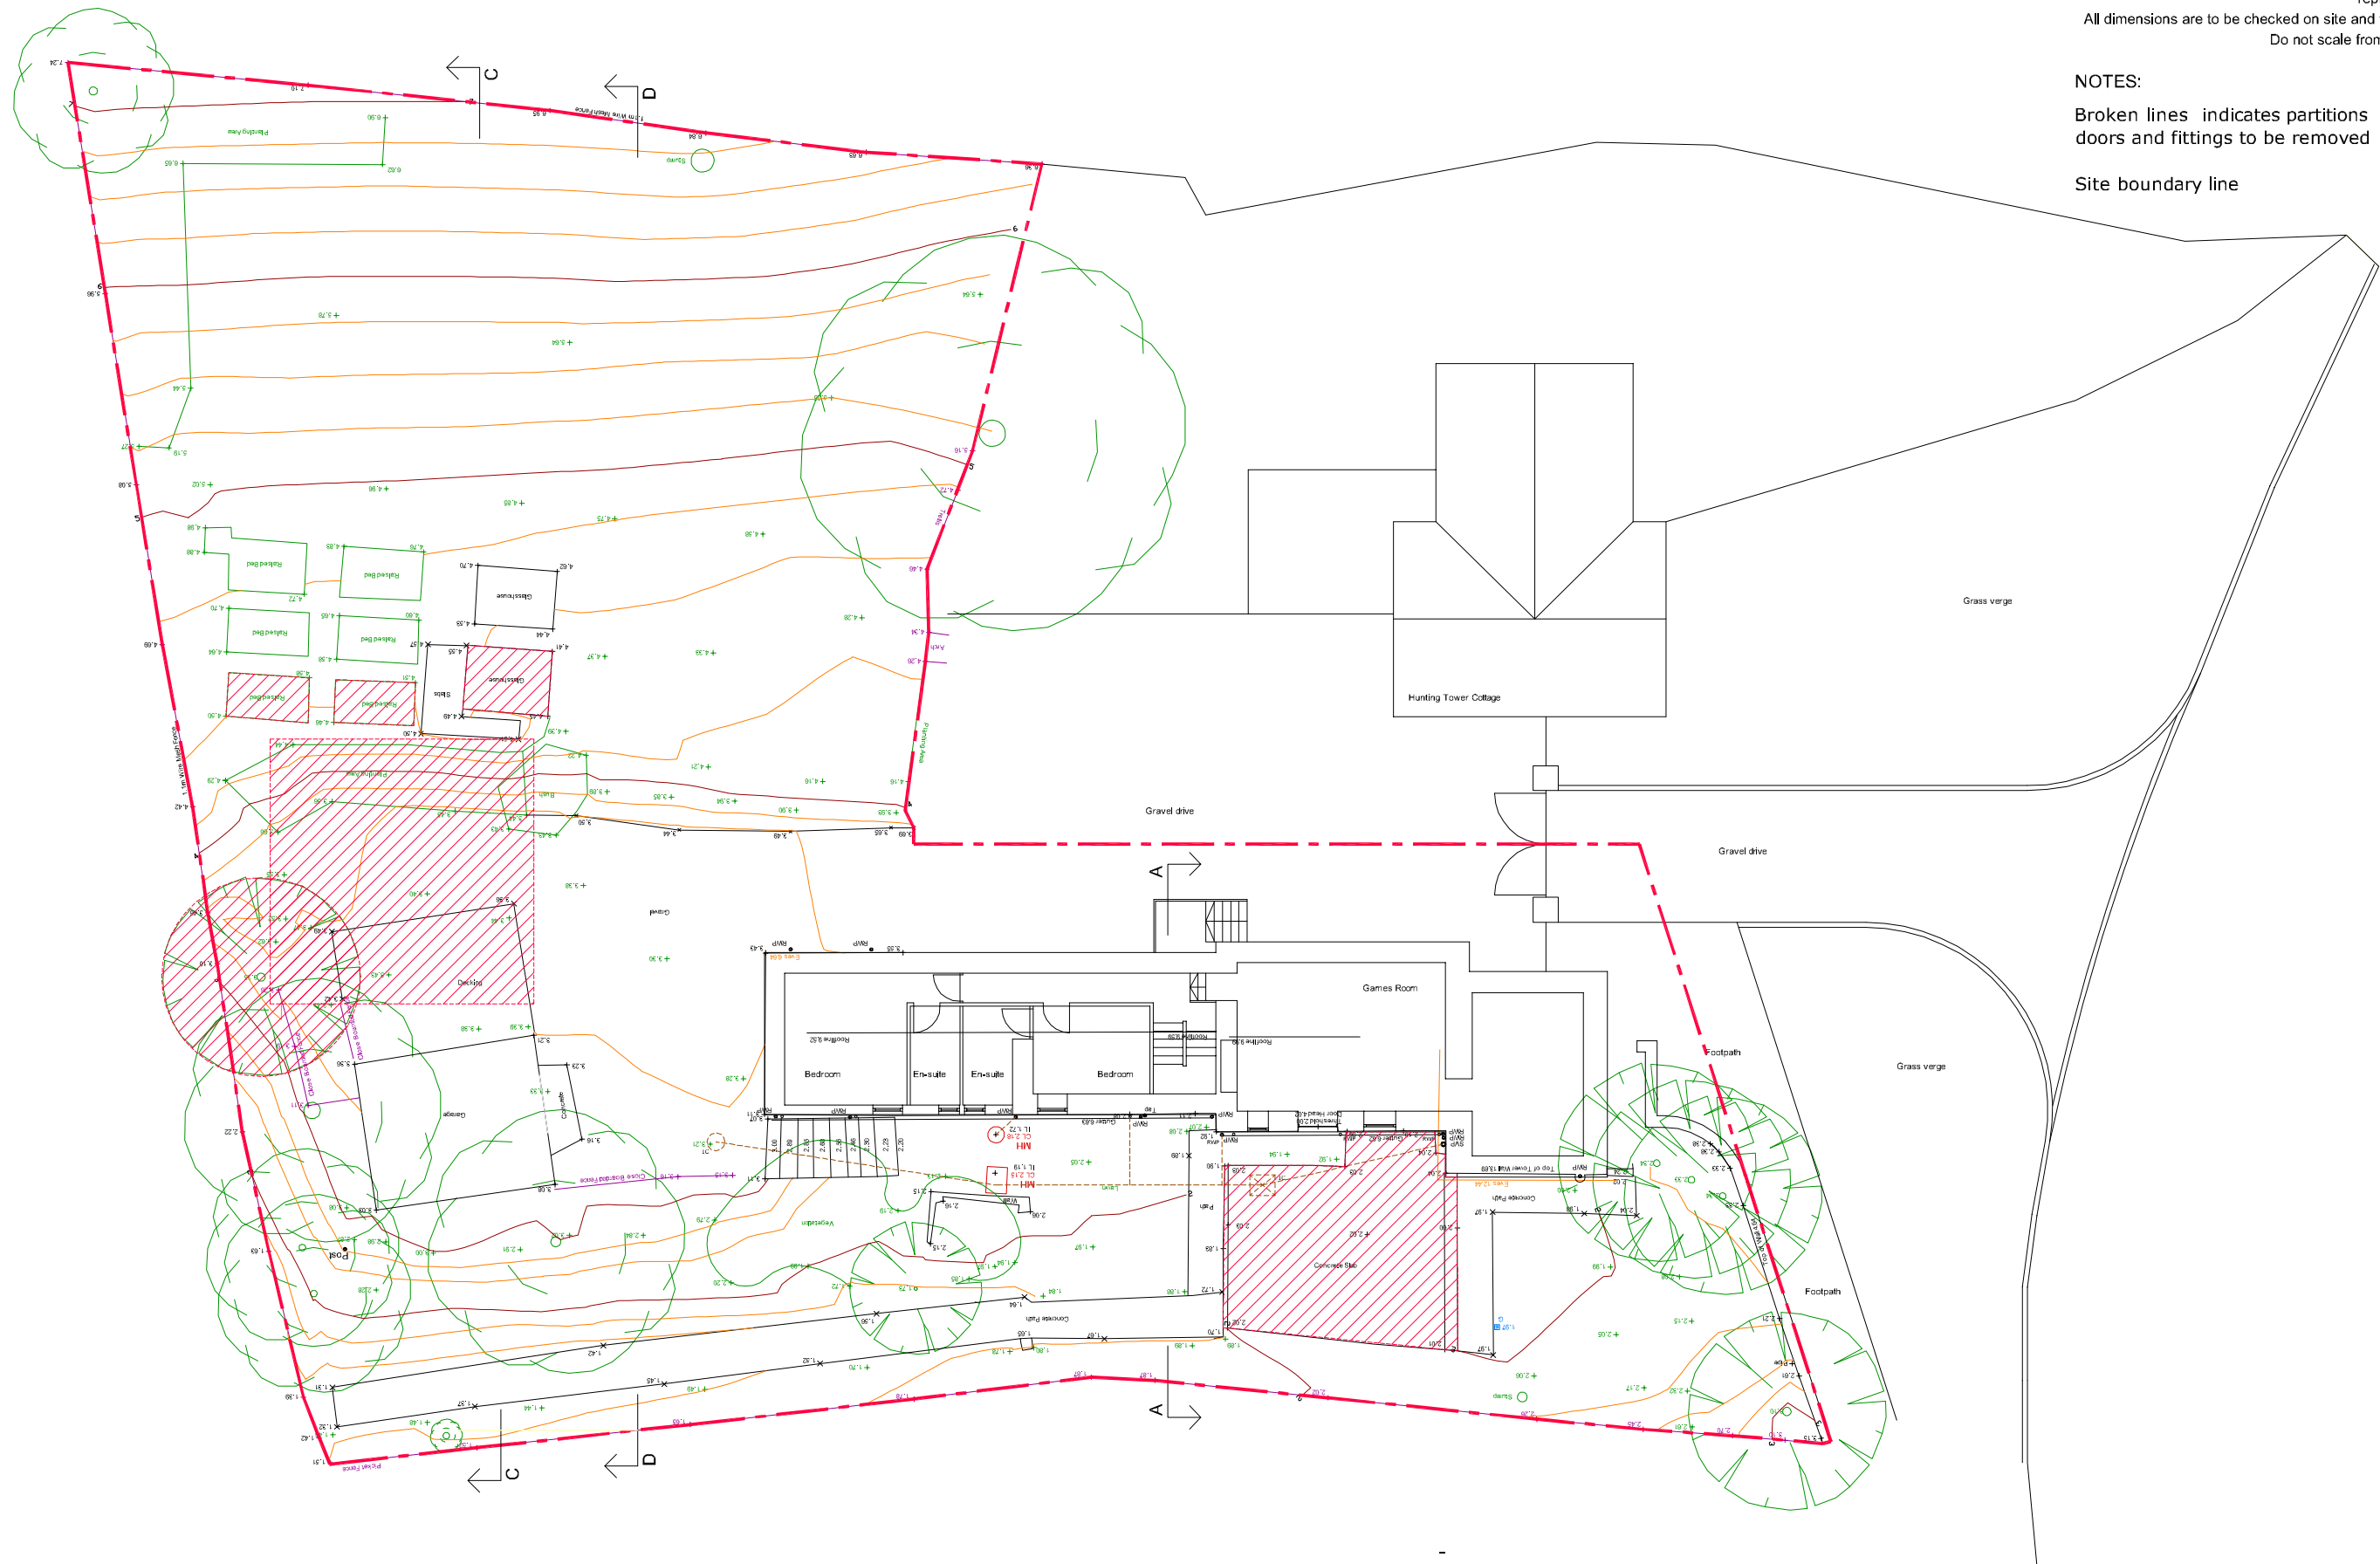

EXISTING SITE/LOWER GROUND FLOOR LAYOUT
 1:200@A3

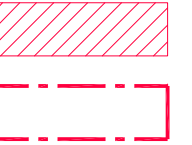

NO.	INIT.	DATE	REVISION

www.lowcarbonstudio.org **lowcarbonstudio**

CLIENT **MIKE CAUSER**

PROJECT **THE HUNTING TOWER, KIRKNEWTON ALTERATIONS TO EXSITING HOUSE**

Denerigg / West Saltoun / East Lothian / EH34 5EJ / T 01875 341419

TITLE **EXISTING LOWER GROUND FLOOR LAYOUT**

DRAWN	CHECK	JOB No. /	Drwg No. /	Rev
CC		2239/ 110	/ -	
SCALE	DATE			
1:200@A3	MAR 21			

mail@lowcarbonstudio.org