

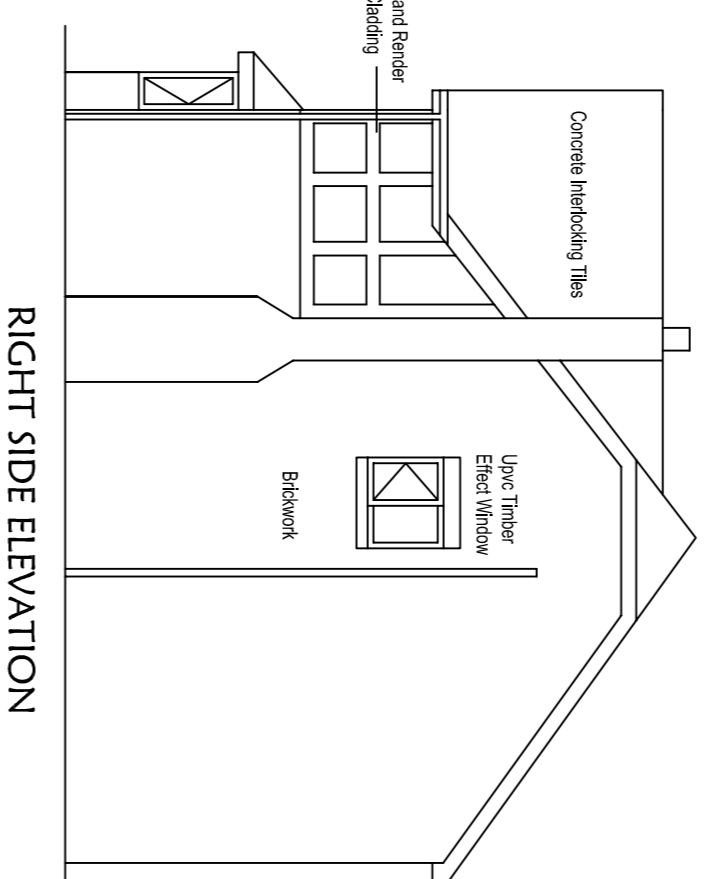
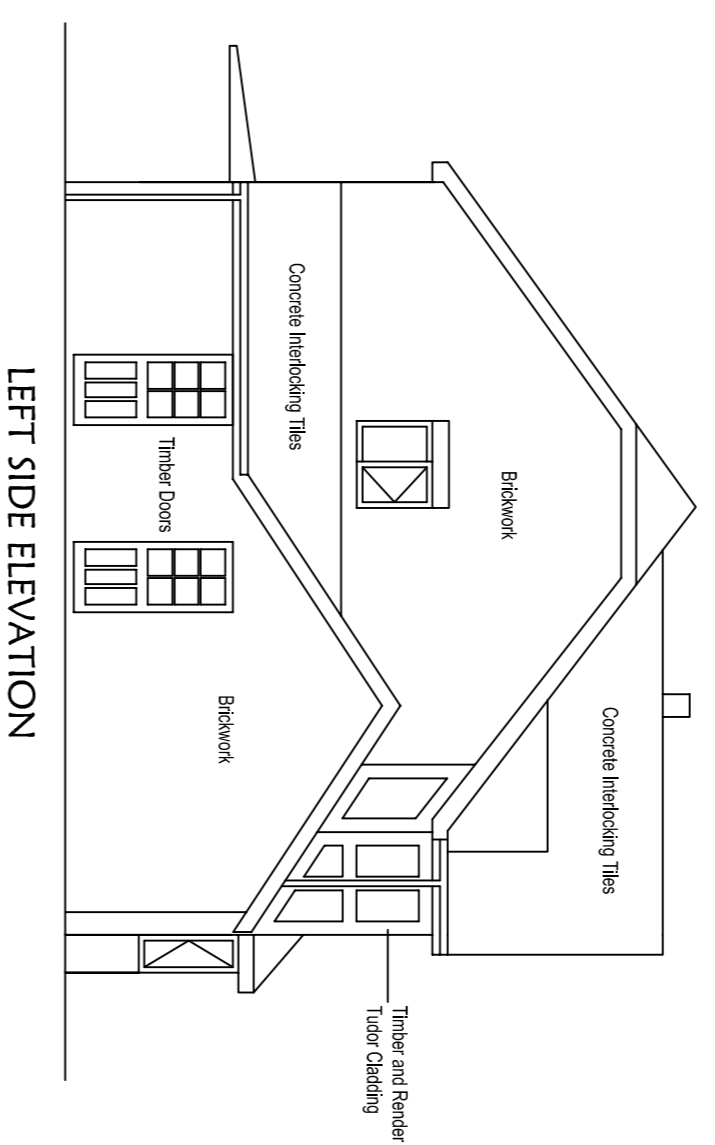
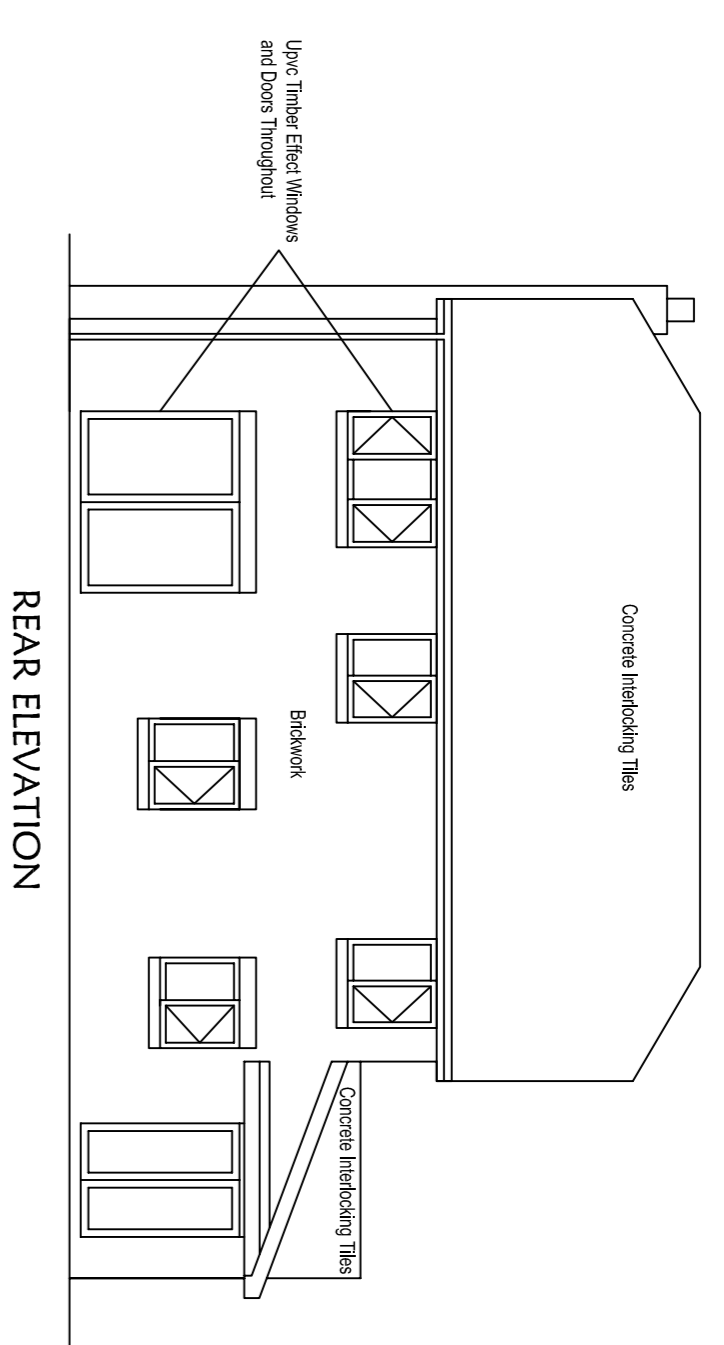



## EXISTING ELEVATIONS

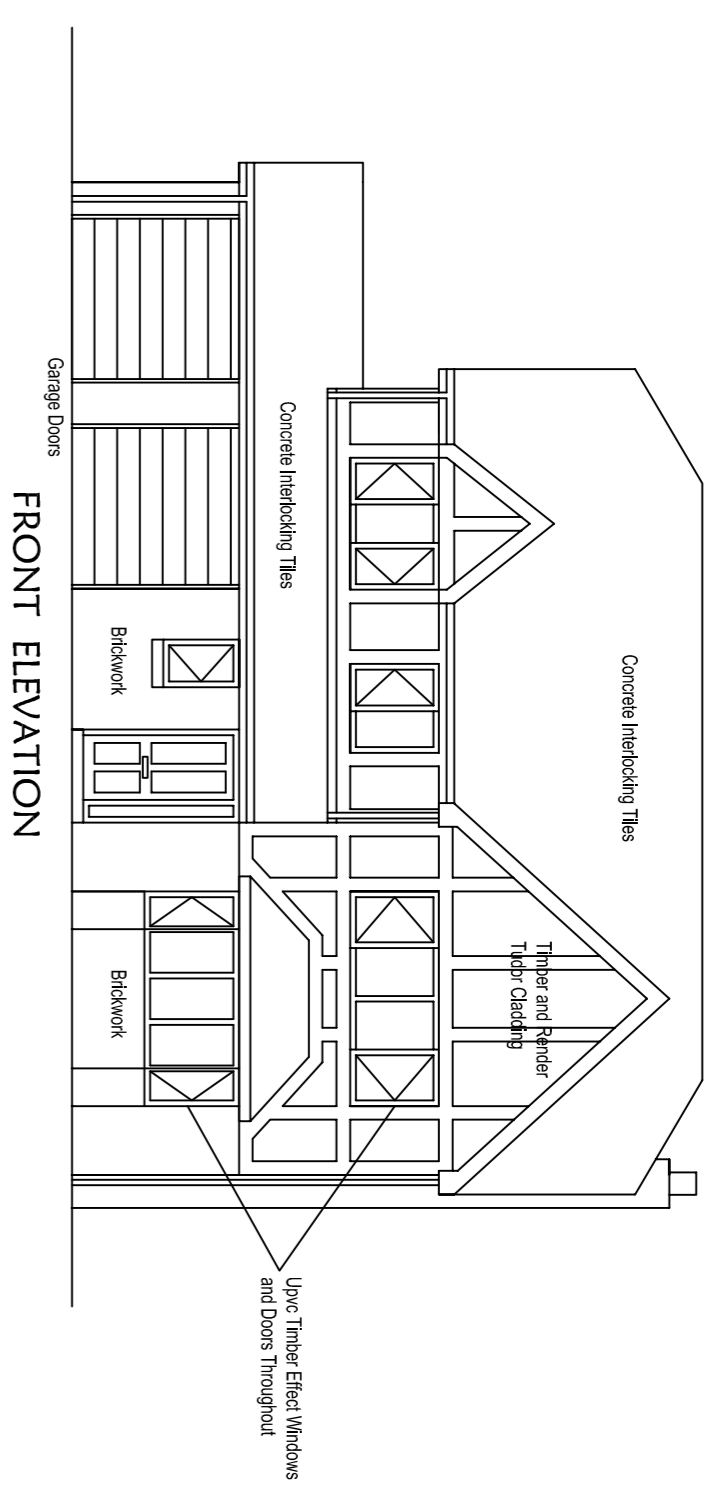

## EXISTING FLOOR LAYOUTS




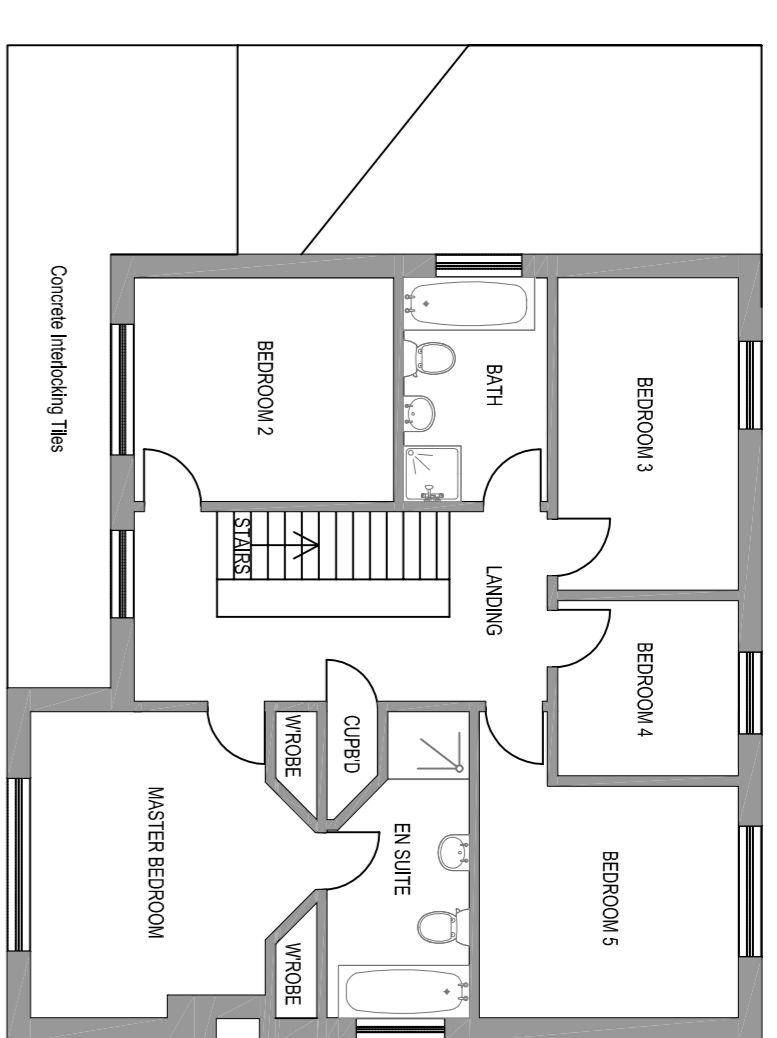


FIRST FLOOR PLAN

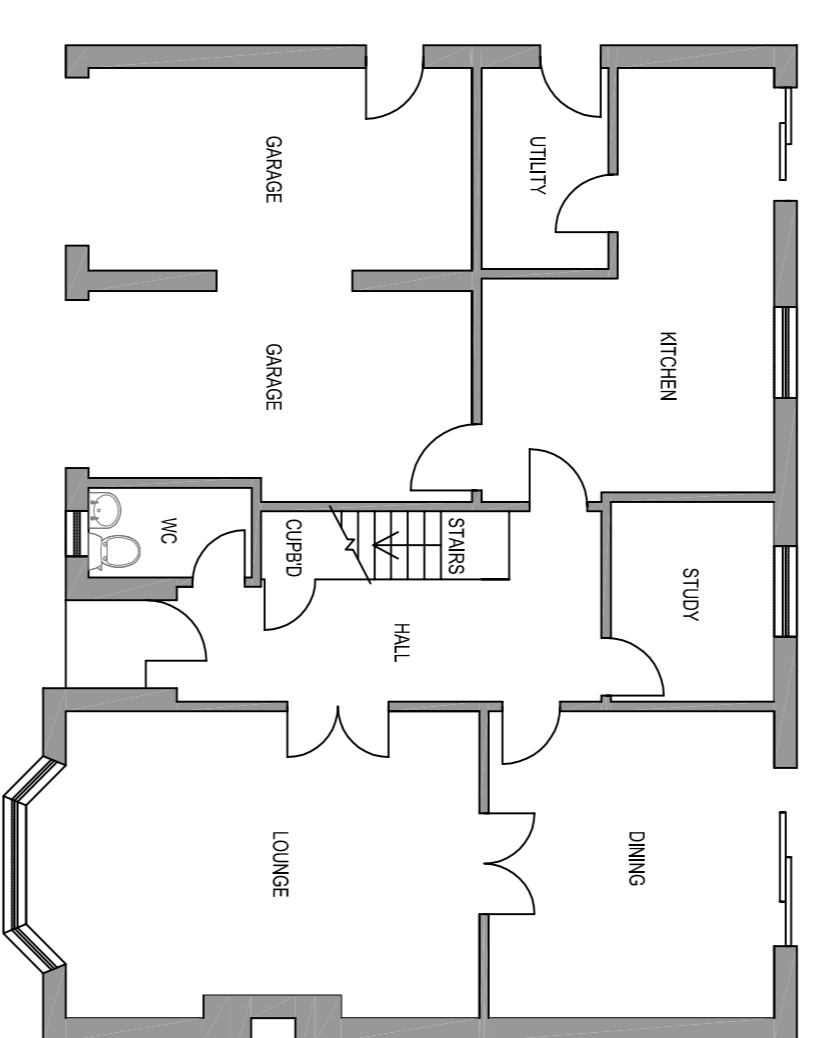


GROUND FLOOR PLAN


## PROPOSED ELEVATIONS

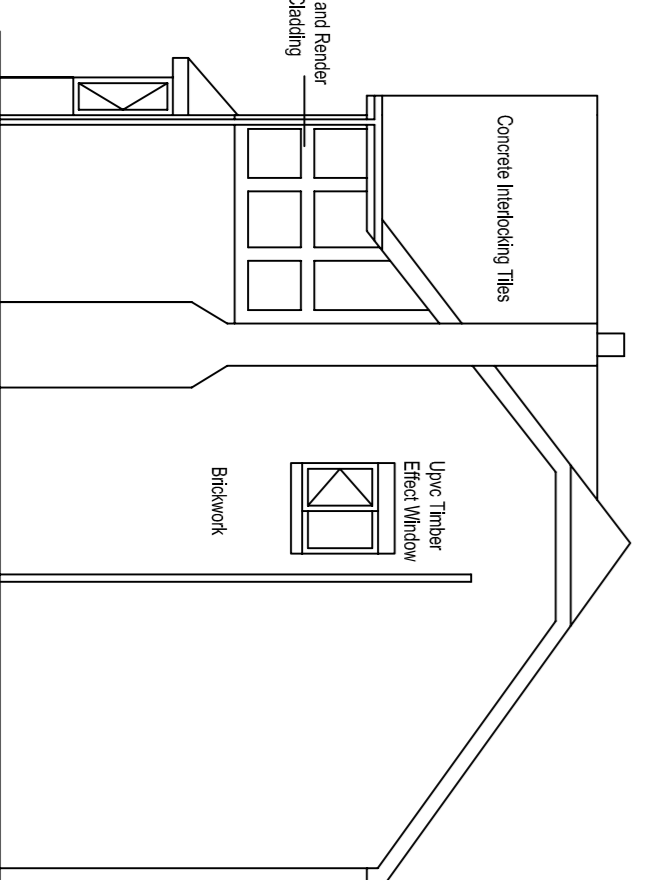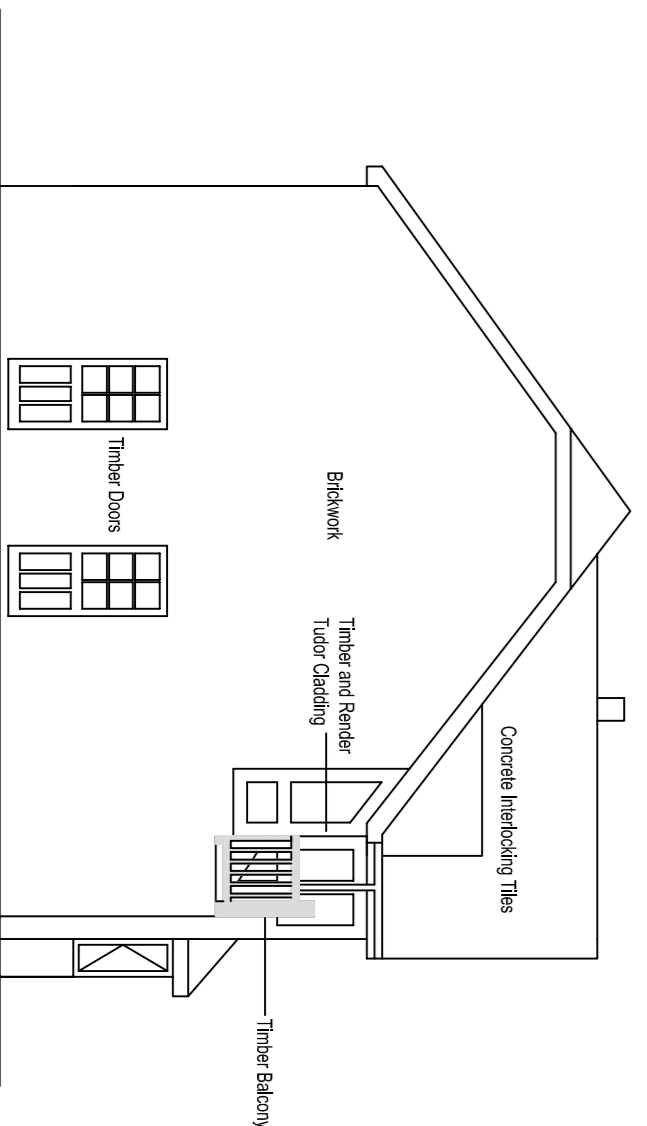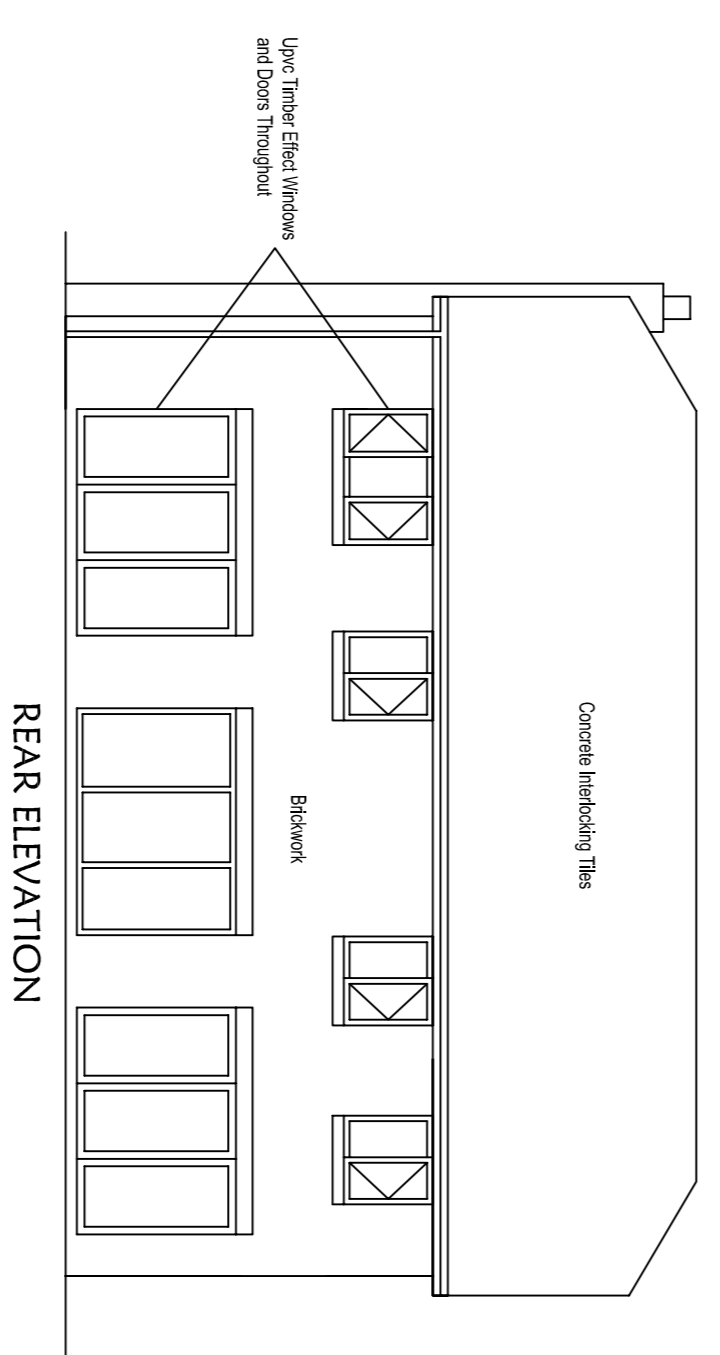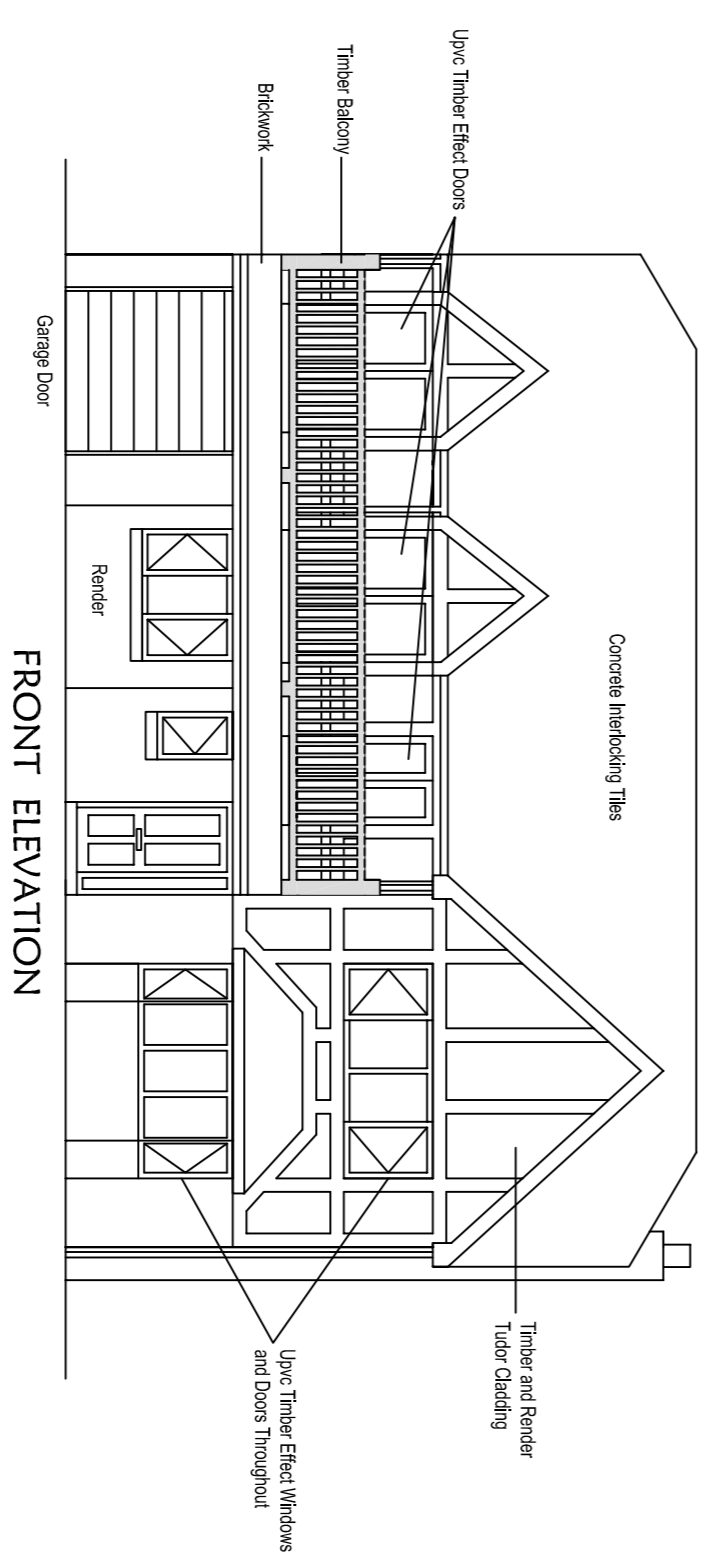

## PROPOSED FLOOR LAYOUTS

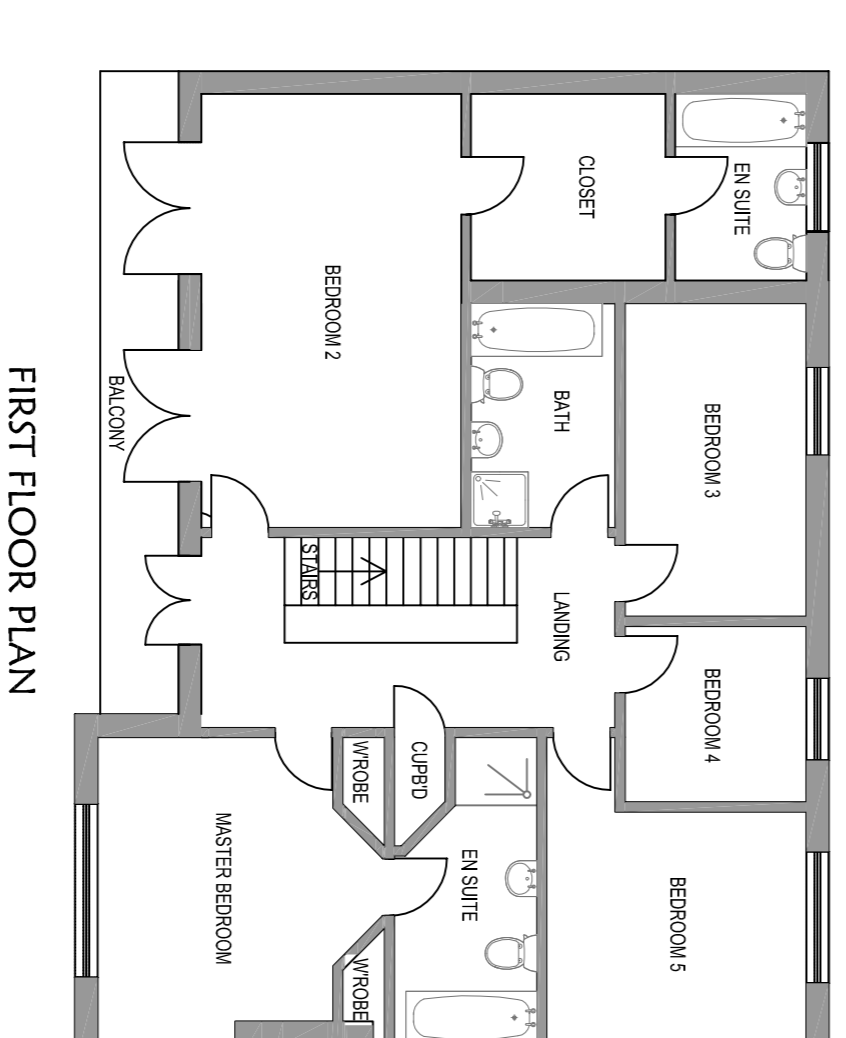

FIRST FLOOR PLAN

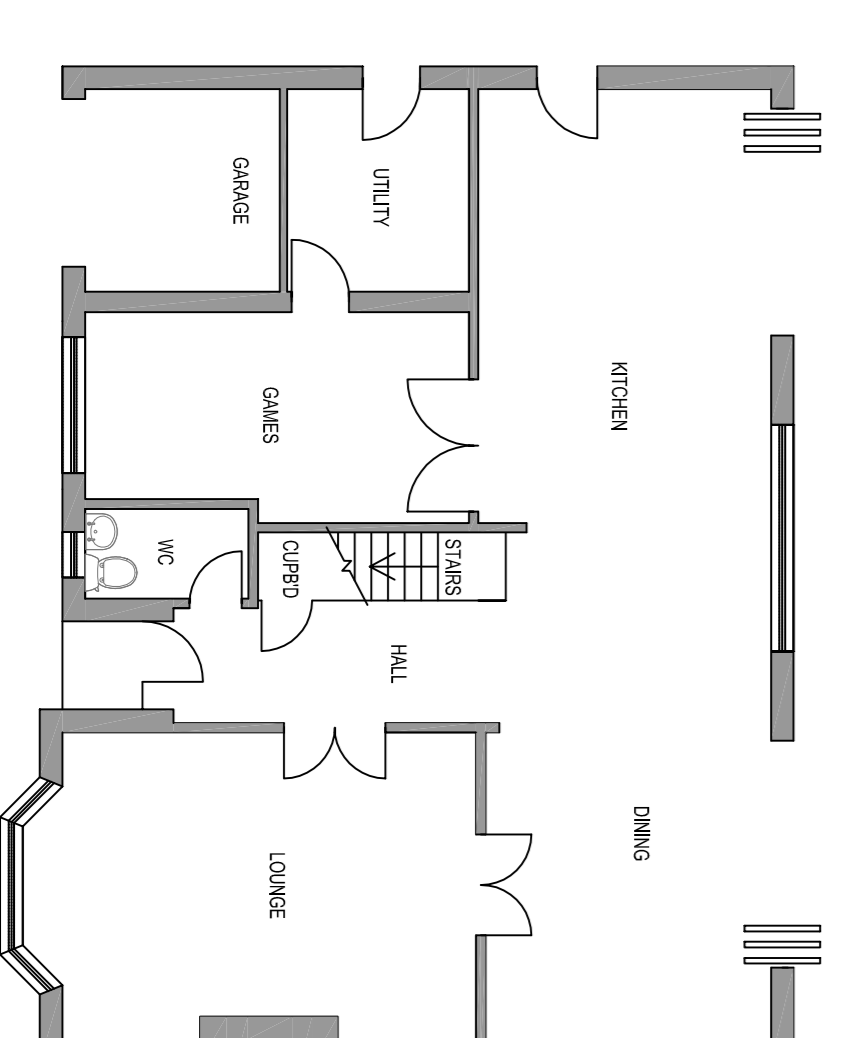

GROUND FLOOR PLAN