





PROPOSED NORTH SIDE ELEVATION (FRONT)

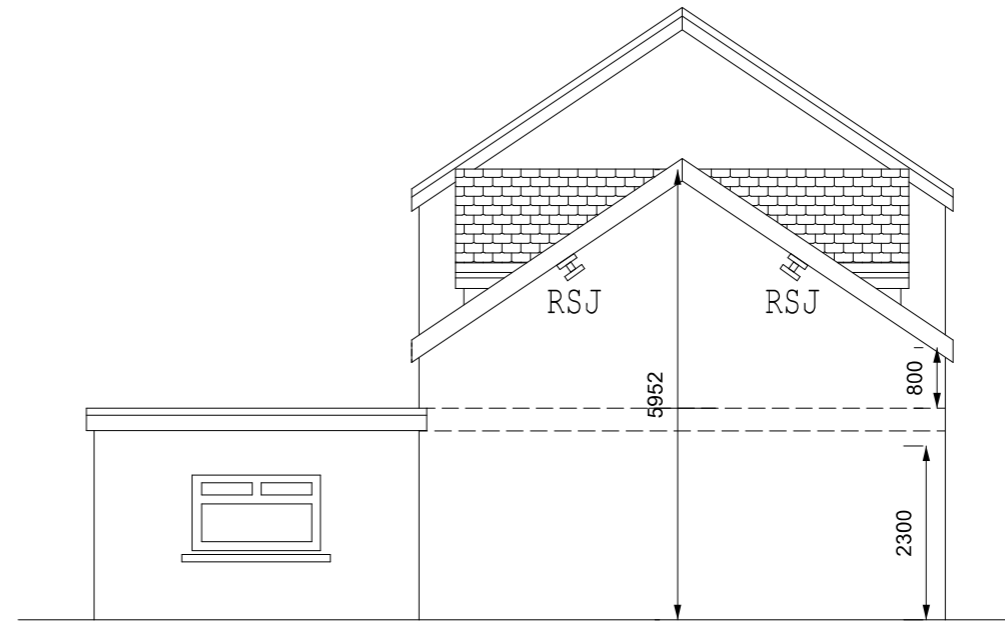

PROPOSED EAST SIDE ELEVATION



PROPOSED SOUTH SIDE ELEVATION (REAR)

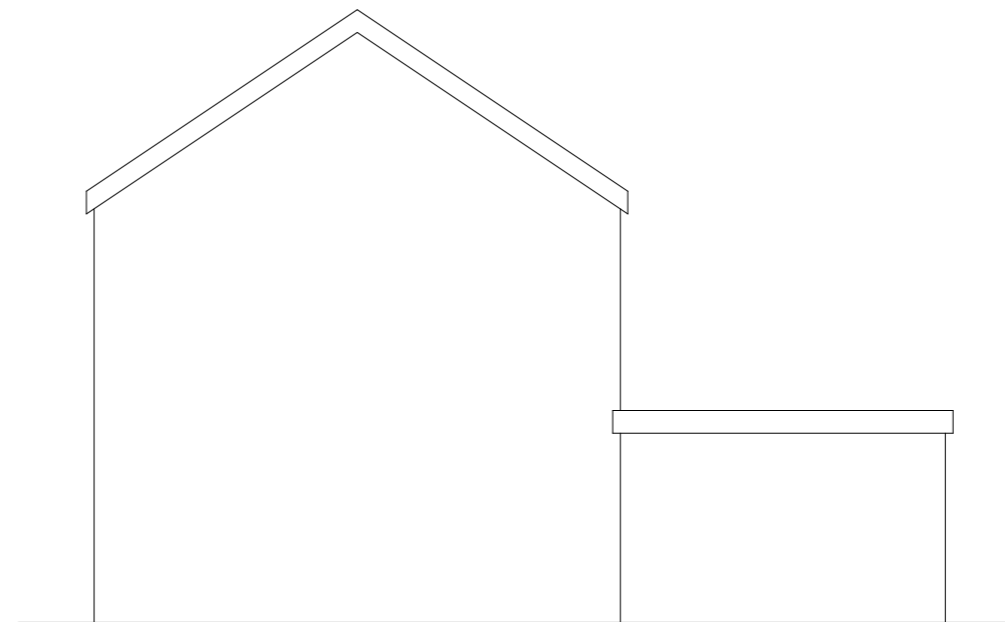

PROPOSED WEST SIDE ELEVATION

<p>Roger Roberts Surveys Limited Chartered Surveyors & Corporate Building Engineers 18a, Station Road, Ystradgynlais, Swansea, SA9 1NT. Tel/Fax, 01639-842013. Mobile 07960-742263</p>		
<p>CLIENT: Mrs. J. Davies 8 Weavers Road Ystradgynlais Swansea SA9 1PP</p>	<p>DRAWN BY: <i>Luke Roberts,</i> <i>BSc (Hons), HNC</i> <i>AssocRICS</i></p>	
<p>PROJECT: Proposed side extension.</p>		
<p>TITLE: Proposed Elevation plans</p>		
<p>DATE: February 2021</p>	<p>SCALE: 1 : 100</p>	<p>DRAWING STATUS: COMPLETE</p>
<p>© Plans are for planning and guide purposes only. Notes you are advised to confirm all dimensions on site.</p>		