






EXISTING NORTH SIDE ELEVATION (FRONT)

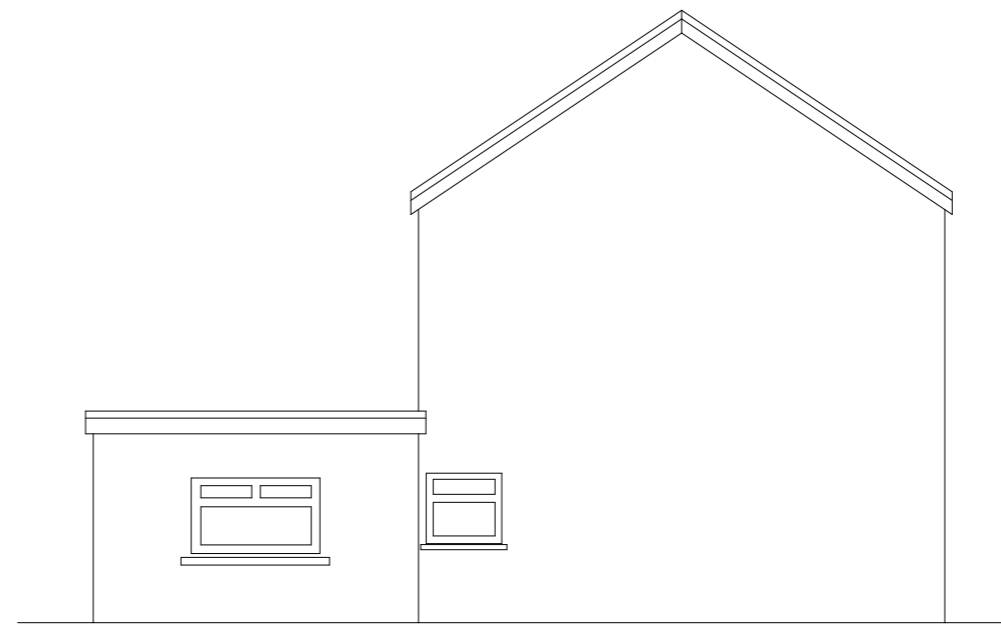

EXISTING EAST SIDE ELEVATION

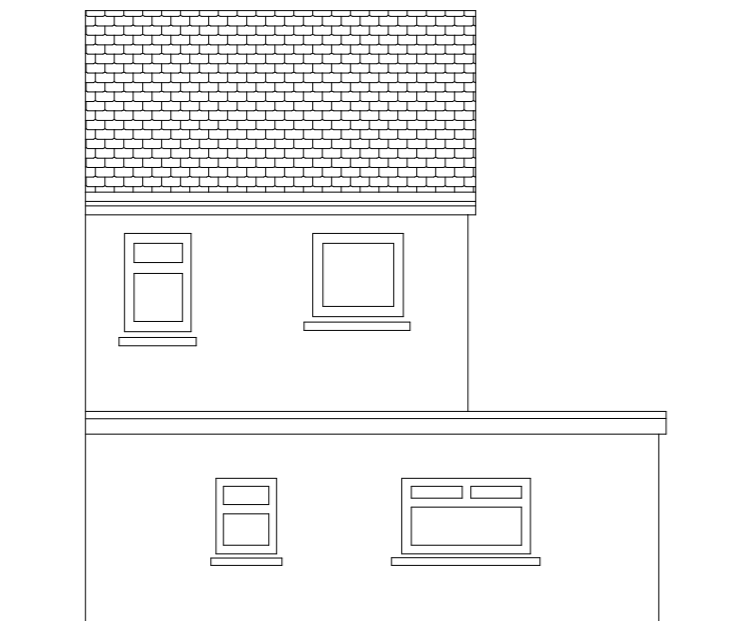

EXISTING SOUTH SIDE ELEVATION

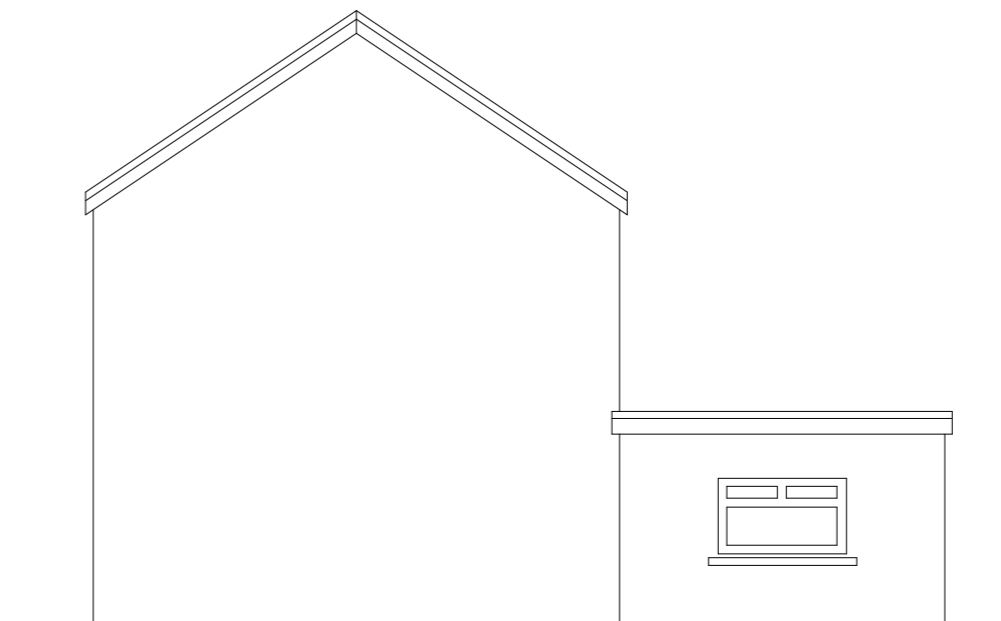

EXISTING WEST SIDE ELEVATION

<p><b>Roger Roberts Surveys Limited</b>          Chartered Surveyors &amp; Corporate Building Engineers          18a, Station Road, Ystradgynlais, Swansea, SA9 1NT.          Tel/Fax, 01639-842013. Mobile 07960-742263</p>		
<p>CLIENT: Mrs. J. Davies          8 Weavers Road          Ystradgynlais          Swansea          SA9 1PP</p>	<p>PROJECT: Proposed side extension.</p>	<p>DRAWN BY:          Luke Roberts,          BSc (Hons), HNC          AssocRICS</p>
<p>TITLE: Existing Elevation plans</p>	<p>DATE: February 2021</p>	<p>SCALE: 1 : 100</p>
<p>DRAWING STATUS:          COMPLETE</p>		
<p>© Plans are for planning and guide Purposes only.          Notes you are advised to confirm all dimensions on site.</p>		