
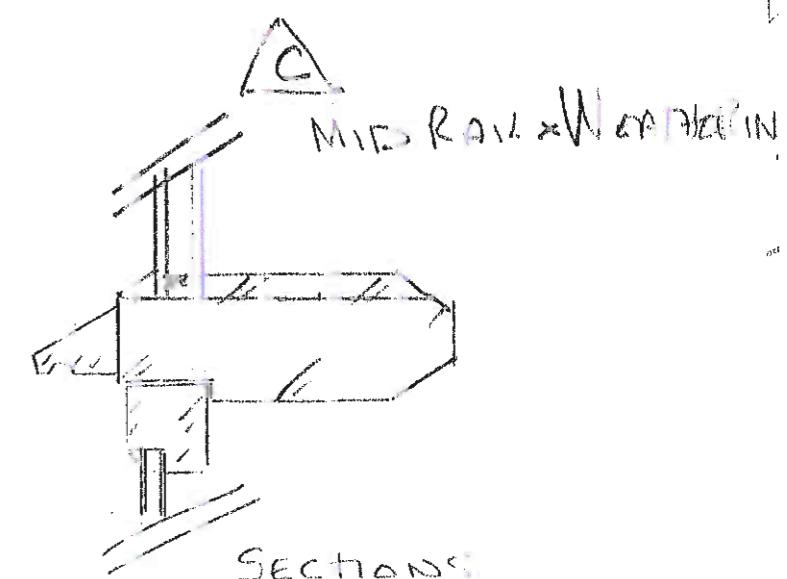
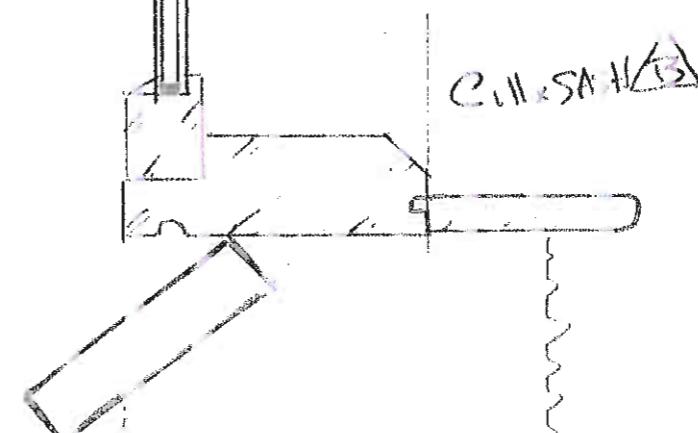
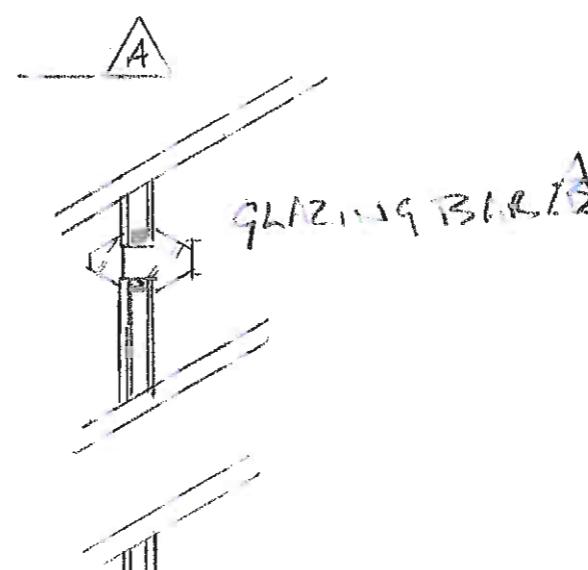
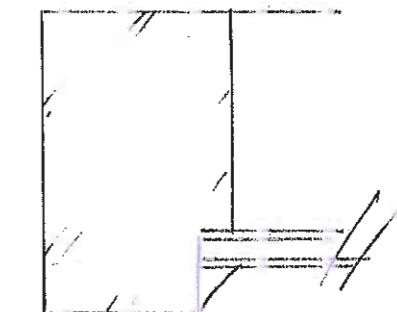
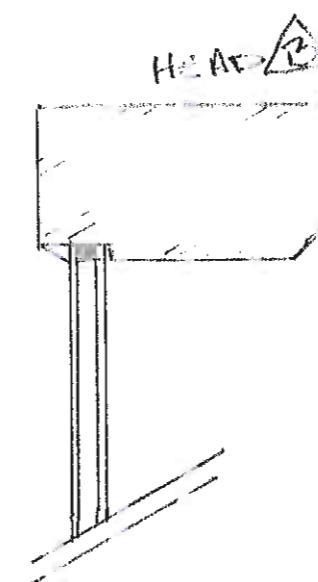


# PROPOSED WINDOW REPLACEMENTS AT 3 CROSS HOUSES MONTGOMERY

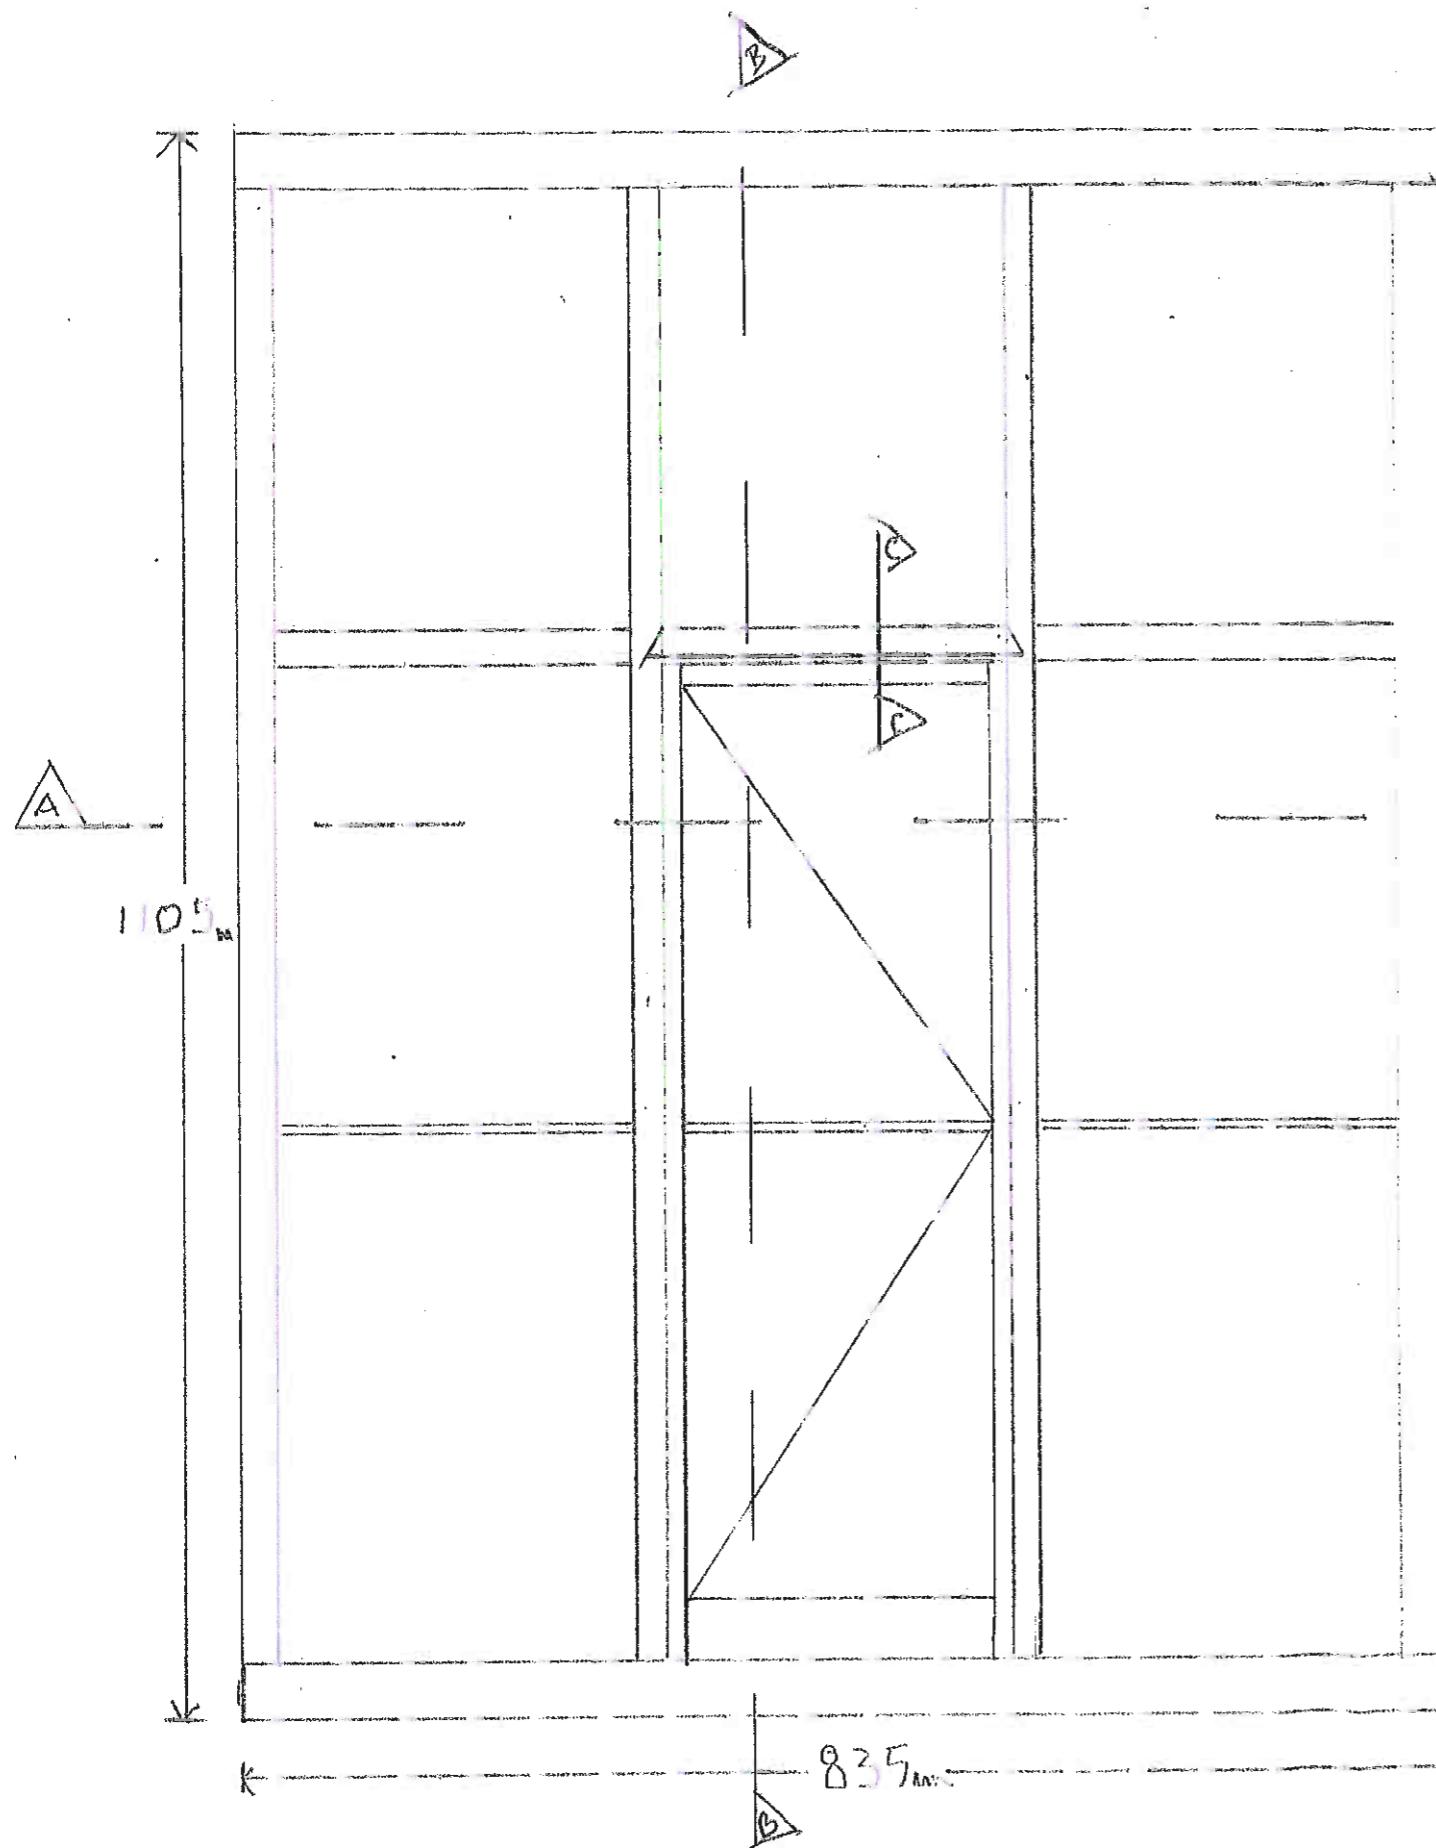

SECTION

HEAD	100 x 58
SAMB	180 x 58
CILL	100 x 50
RAILS	90 x 60
SASH RAIL	60 x 60
SASH MUNTIN	80 x 60
GLAZING BAR	50 x 22

ALL SECTION TO HAVE 60  
SPLAY IN THE OUTLINE

VAL 1 AC. OR GREATER 8.0