


© Crown copyright and database rights 2017 Ordnance Survey 100026316. You are not permitted to copy, sub-licence, distribute or sell any of this data to third parties in any form.

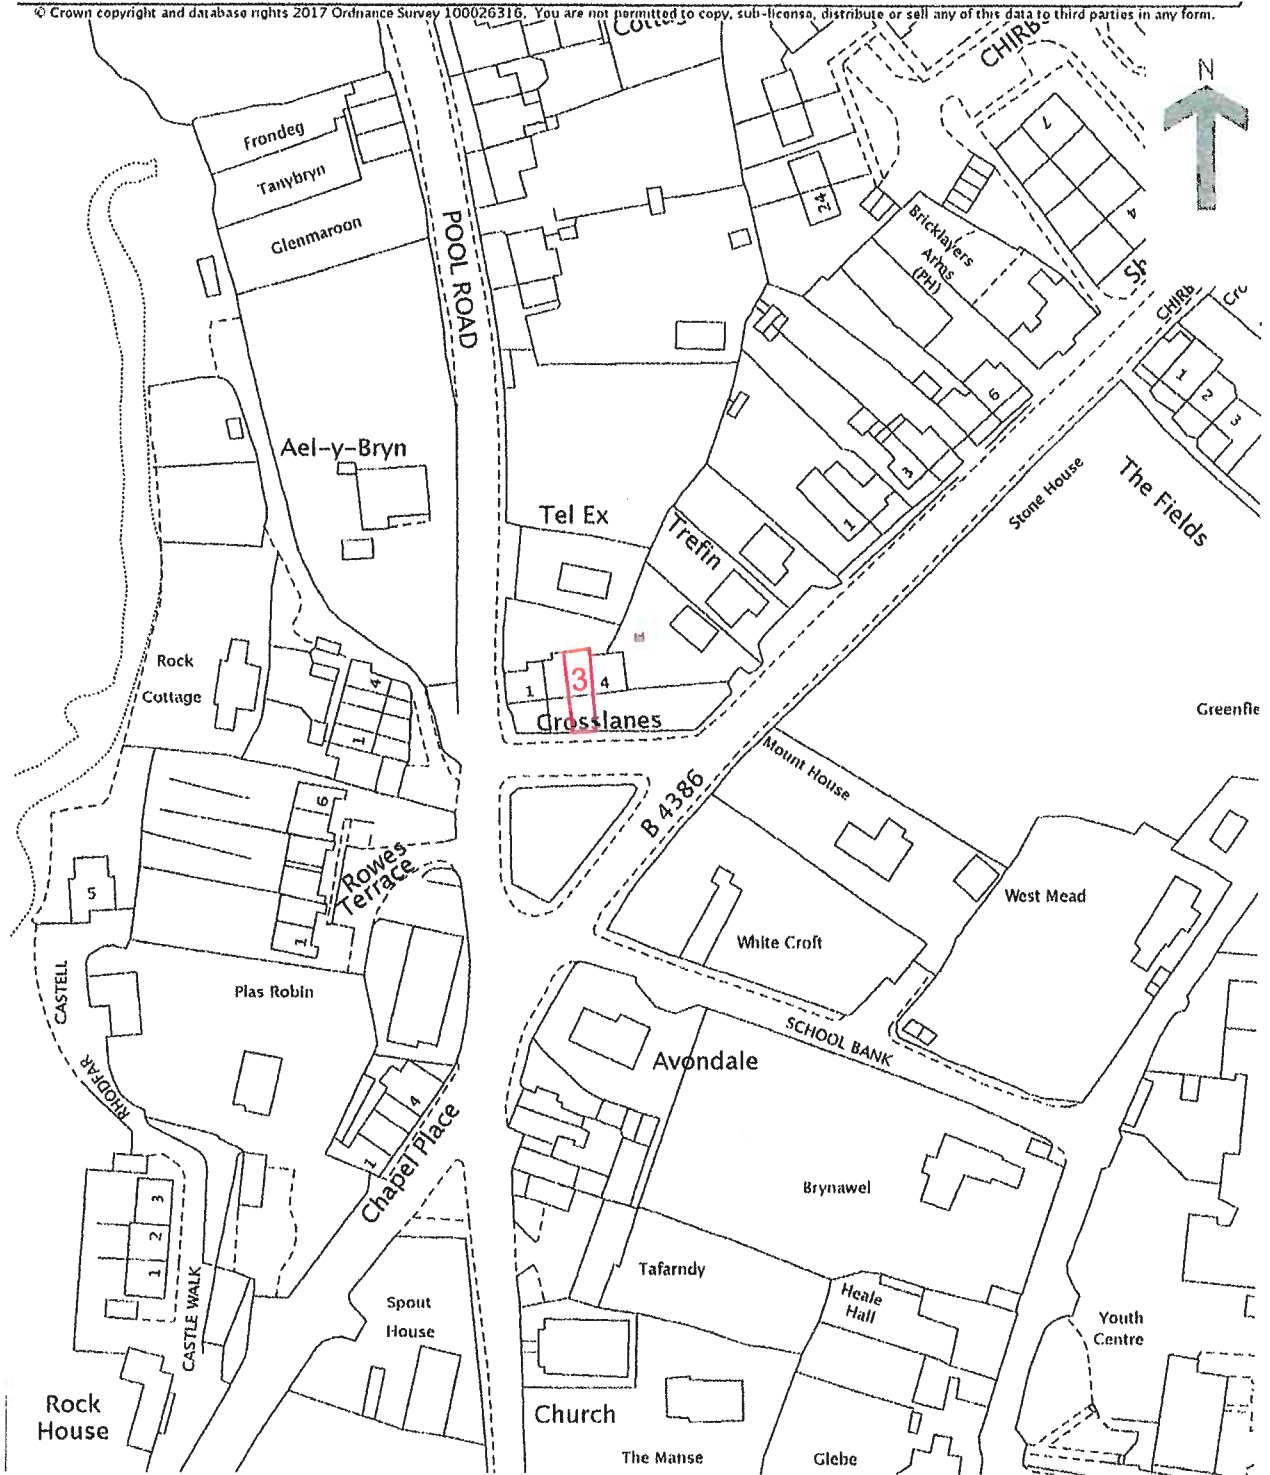

Proposed Replacement Windows and Door, 3 Cross Houses, Montgomery.
scale 1/1250
date May 2021

LOCATION PLAN