


Arena plan for Coniston House : Block plan



0 20
Metres

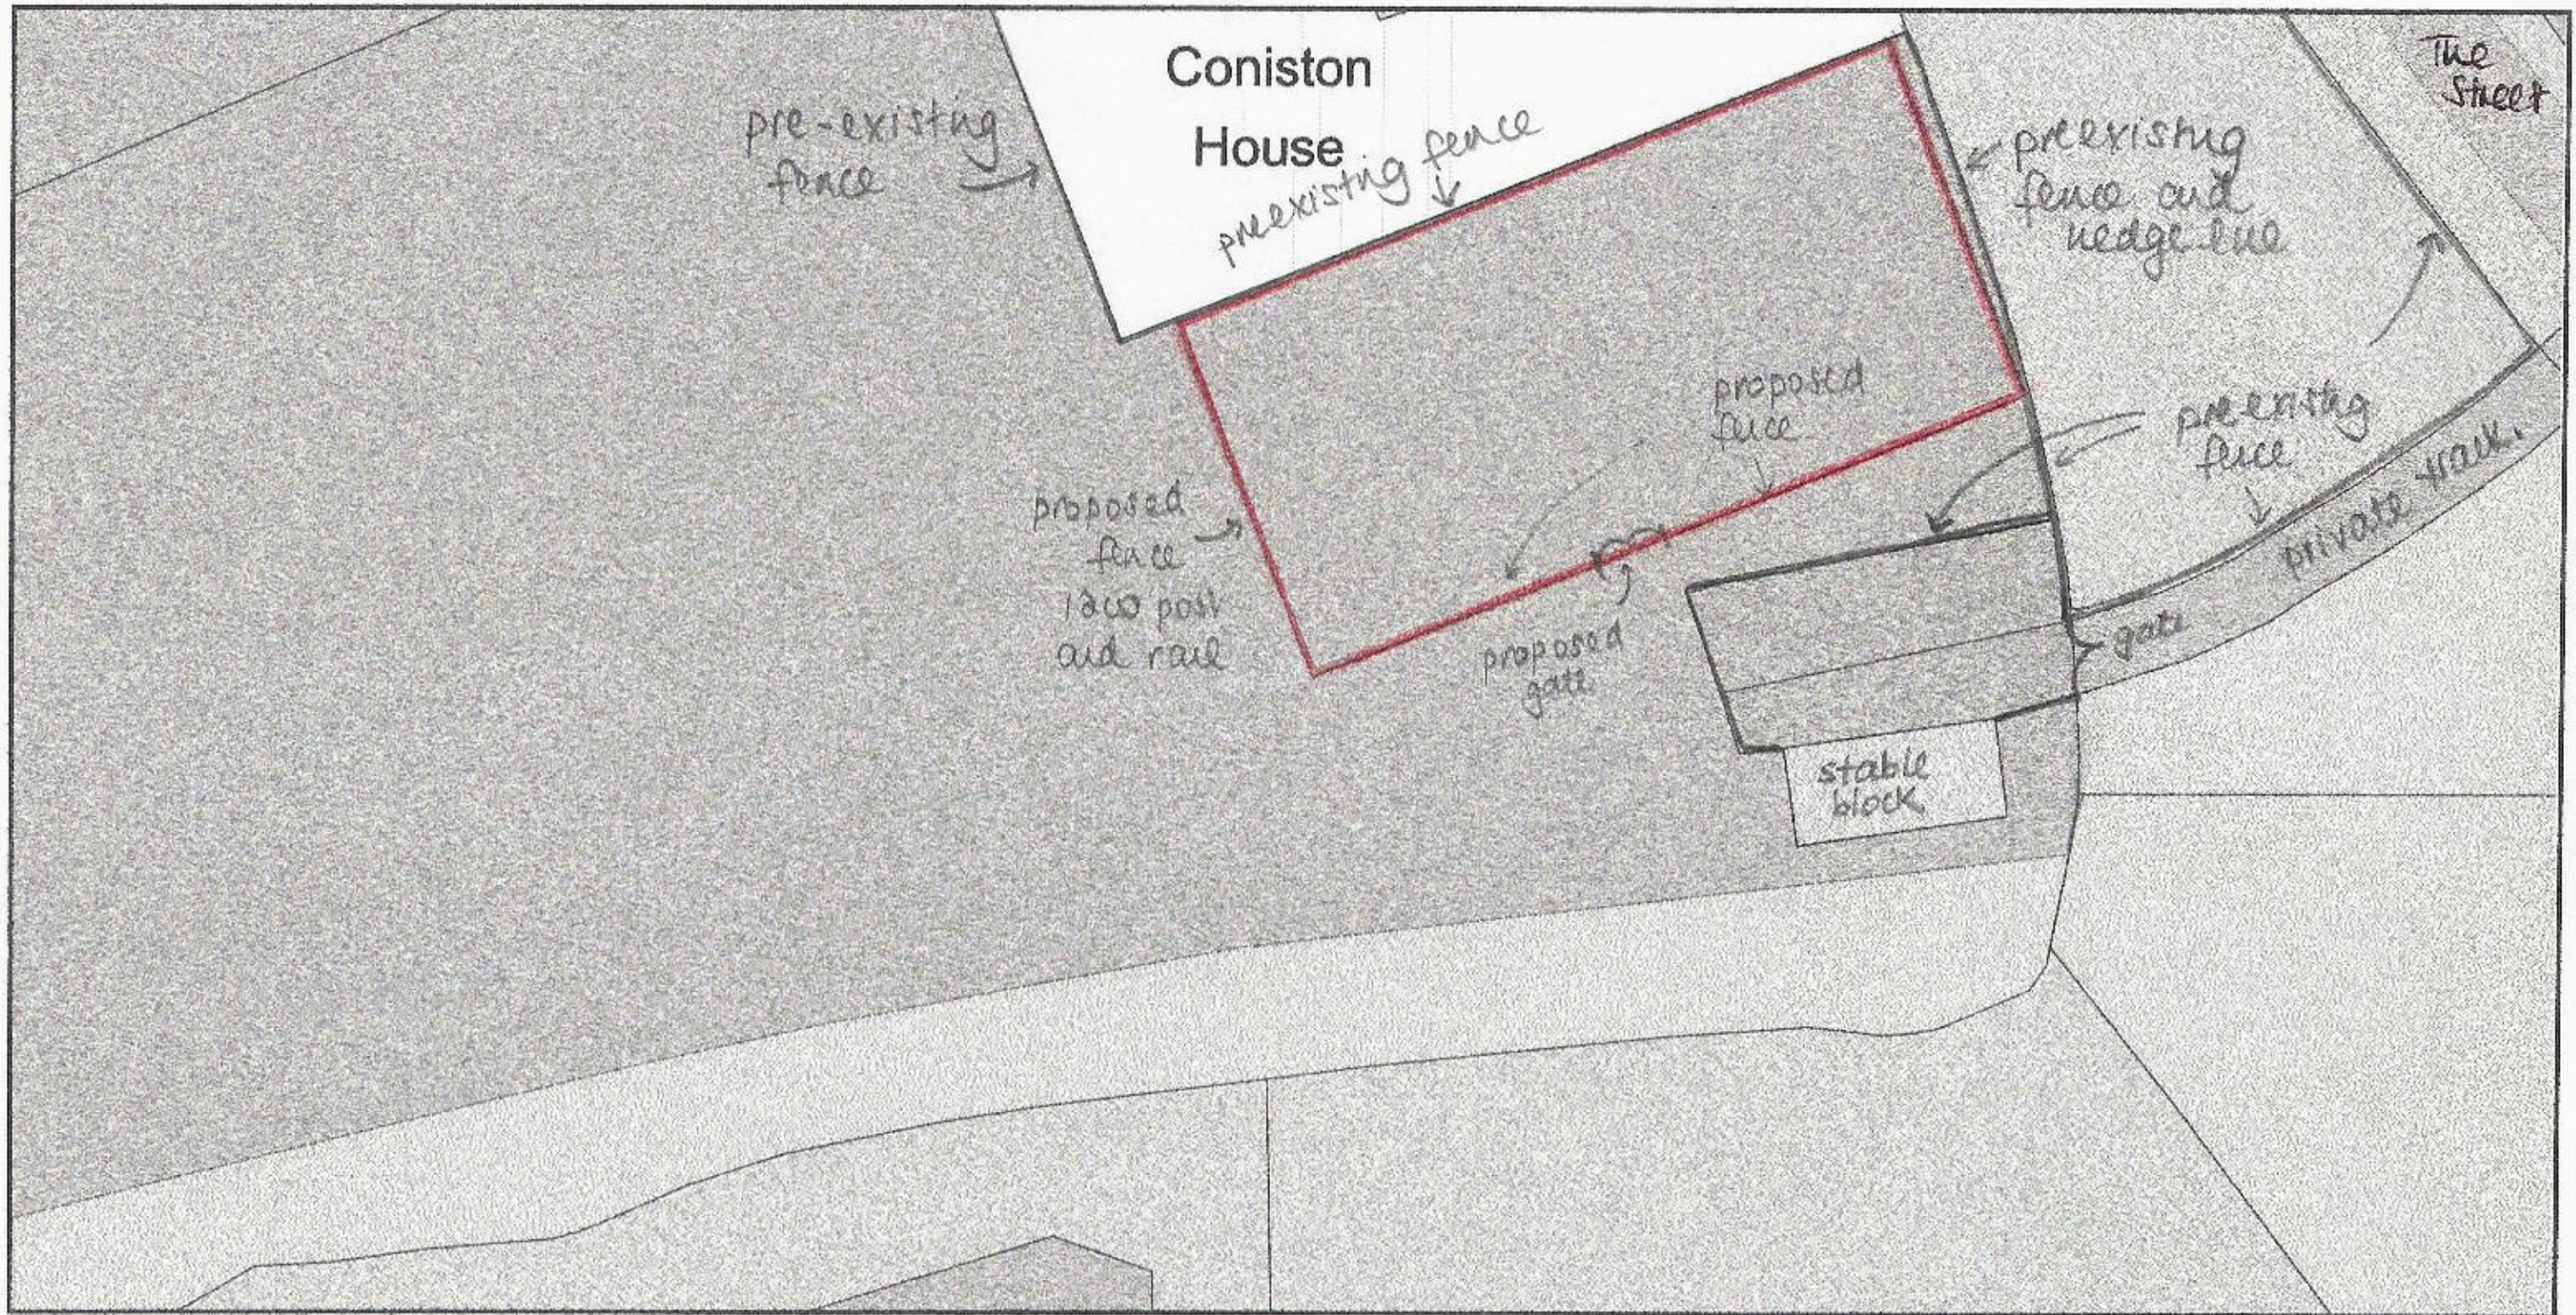

Plan Produced for: Helen Boys
Date Produced: 15 Apr 2021
Plan Reference Number: TQRQM21105141153833
Scale: 1:500 @ A4

© Crown copyright and database rights 2021 OS 100049788