


Arena for Coniston House : Location plan

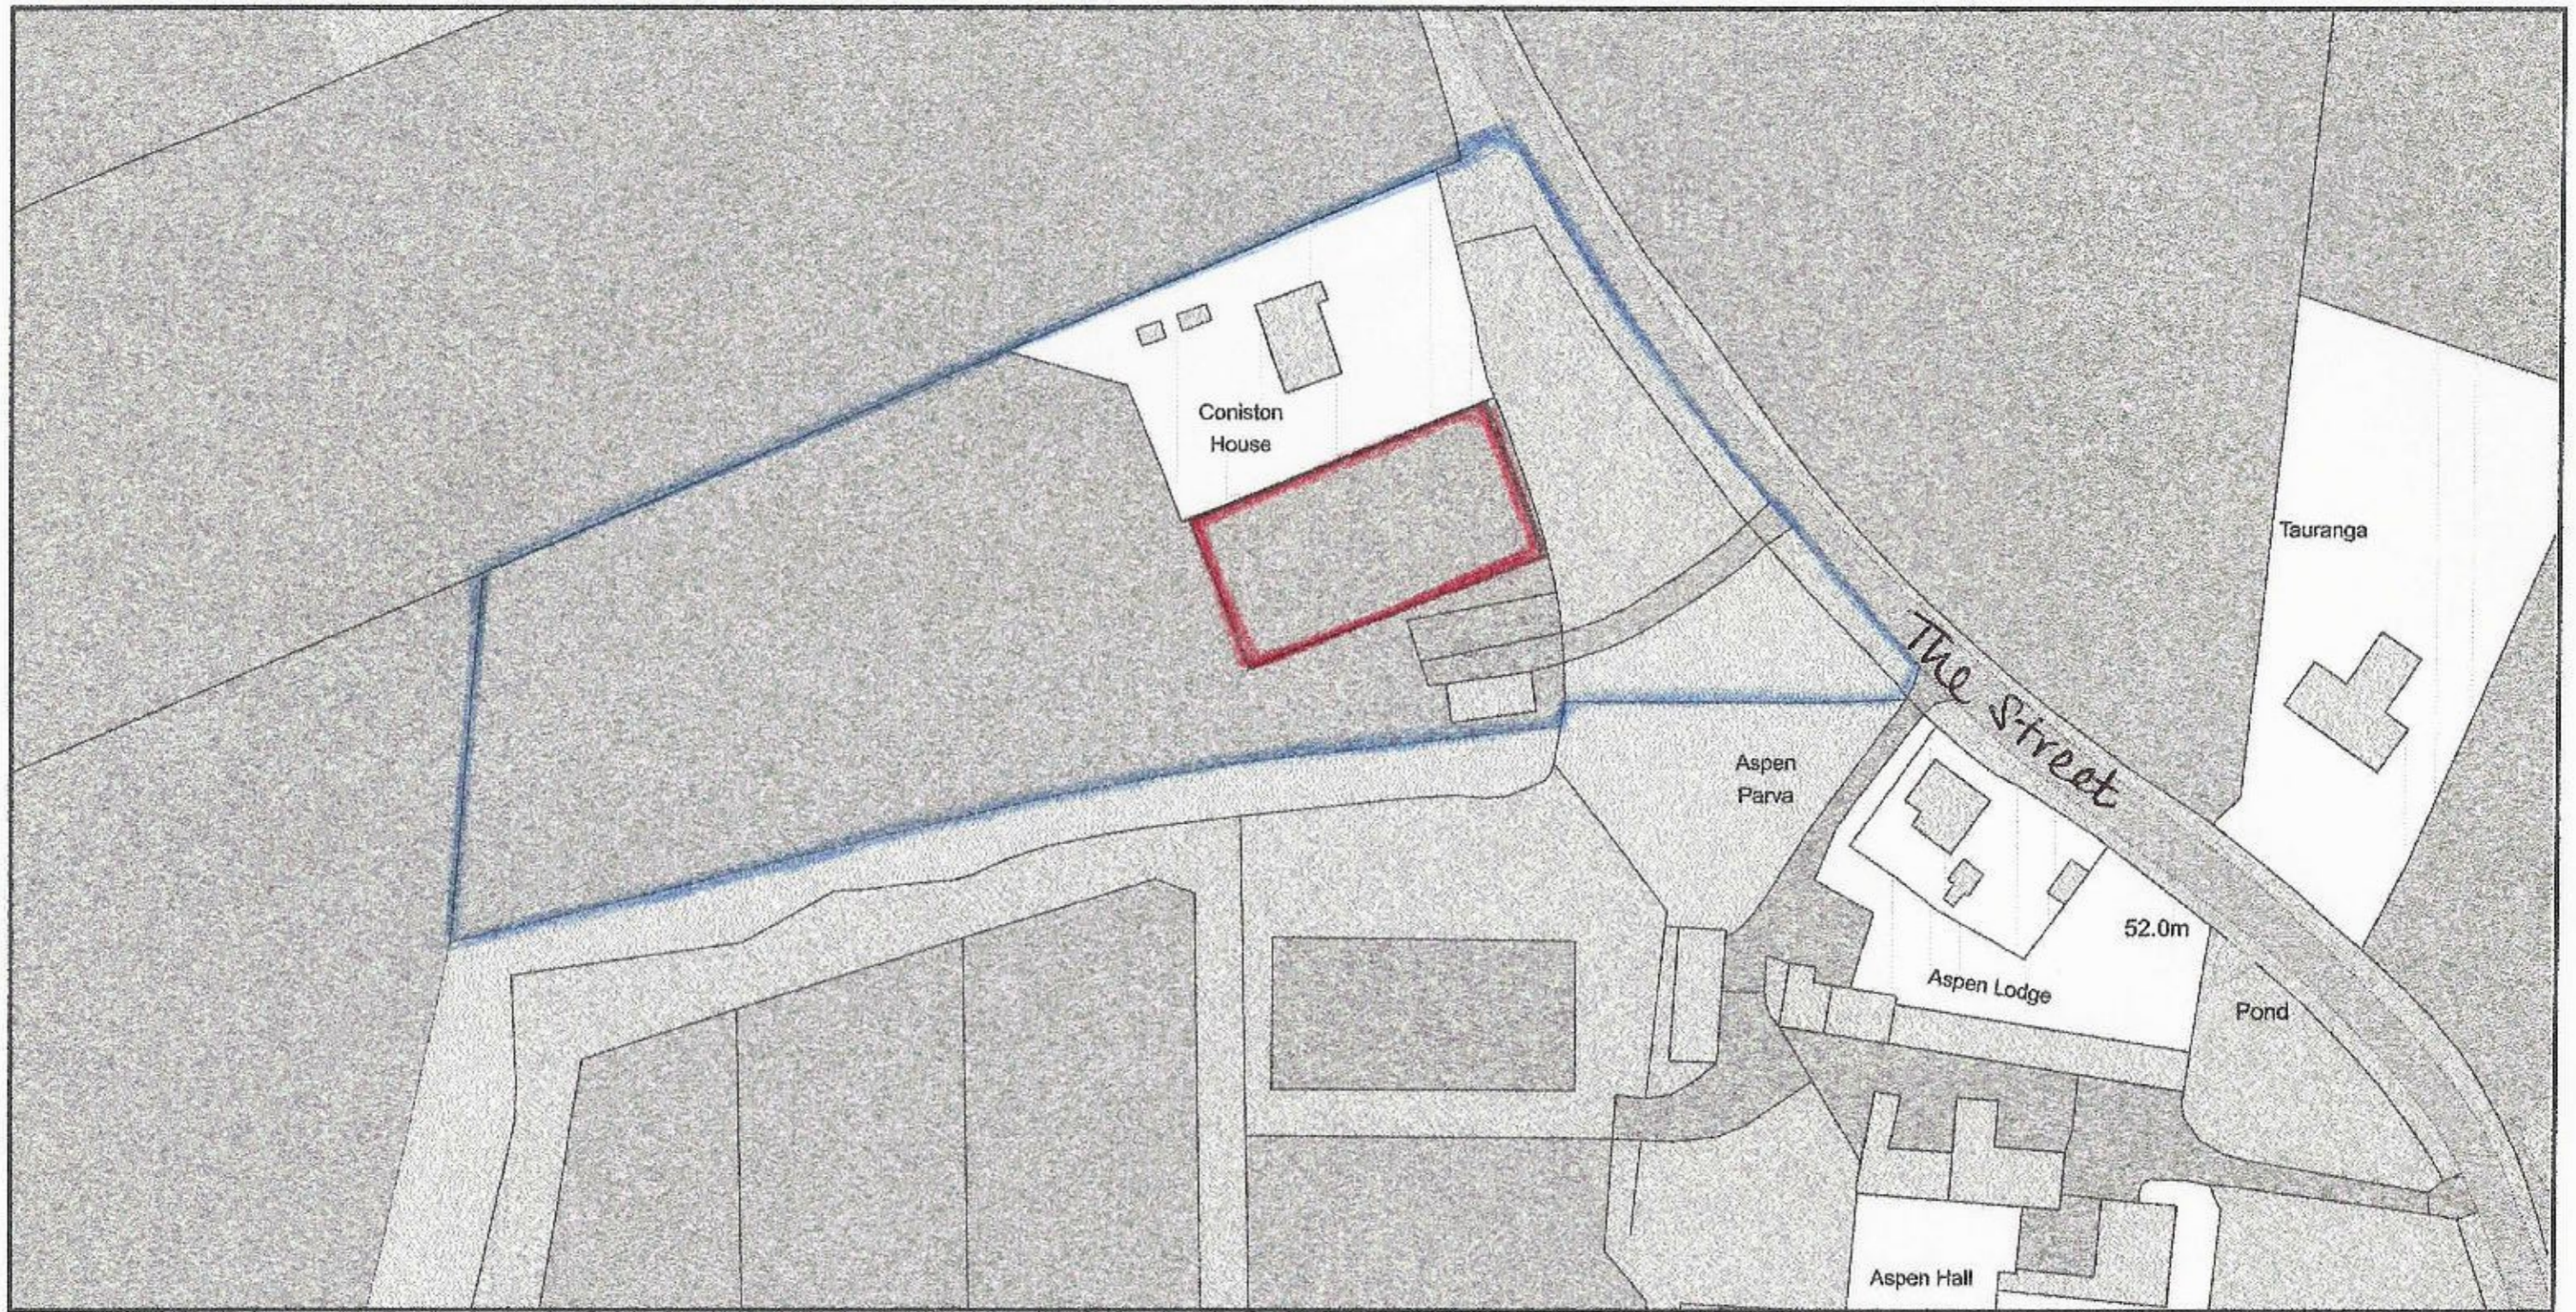

Plan Produced for: Helen Boys

Date Produced: 11 Apr 2021

Plan Reference Number: TQRQM21101200344021

Scale: 1:1250 @ A4

© Crown copyright and database rights 2021 OS 100042766