



Proposed section: arena fencing

1:200 scale

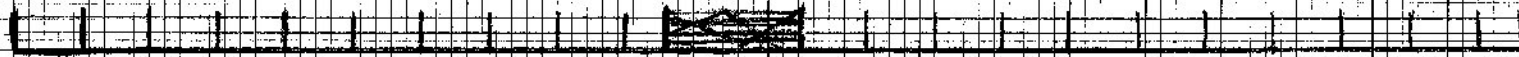

proposed 1200
post and rail
fencing and gate
access to arena
(south side
of arena)

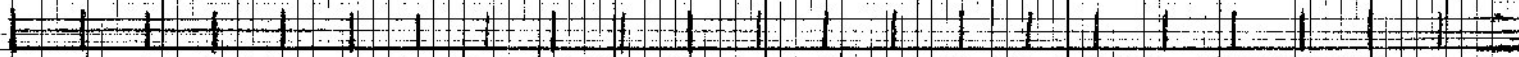

existing fencing
(north side of
arena)