


DARTFORD BOROUGH
COUNCIL

5 MAY 2021

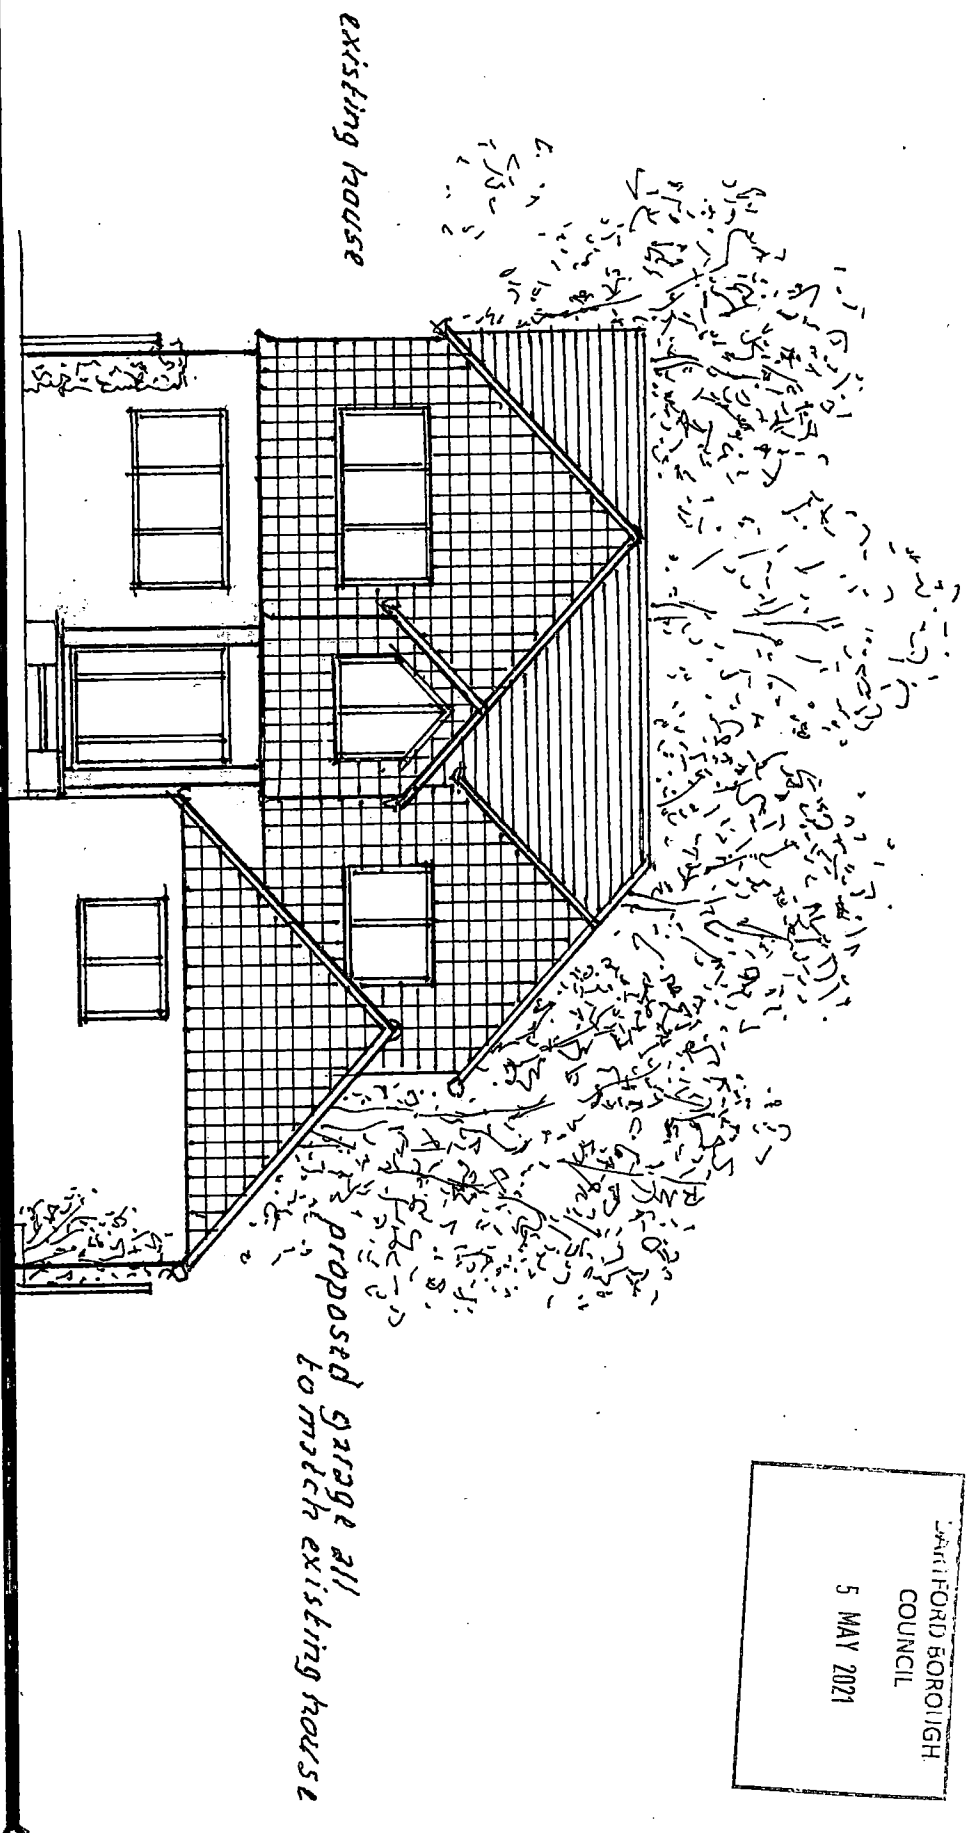

1.100 PROPOSED FRONT ELEVATION



206 BIRCHWOOD ROAD PROPOSED GARAGE A.3

F. J. Tuson. Chartered Architects

234 Birchwood Road, Wilmington, Dartford, Kent. DA2 7HA Tel: 01322 662804

